

GL-0012 -
0001 to 0030

ALBERT WEST SURVEY FY 2000

Gilmer County

M.Gioulis/B. Brimer HPF Grant

ALBERT N. WEST ARCHITECTURAL

HISTORIC RESOURCE SURVEY

located in

GILMER COUNTY, WEST VIRGINIA

conducted in the Fall and Winter of 2000, 2001

for

The Gilmer County Historic Landmarks Commission

Funding assistance by:

The West Virginia Division of Culture and History
Capitol Complex
Charleston, West Virginia
Lou Capoldini, Commissioner

CONSULTANT

Michael Gioulis
Historic Preservation Consultant
612 Main Street
Sutton, West Virginia 26601
(304) 765-5716

The activity that is the subject of this report has been financed in part with Federal funds from the National Park Service, U.S. Department of the Interior and administered by the West Virginia Division of Culture and History.

This program receives Federal funds from the National Park Service, U.S. Department of the Interior. Regulations of the U.S. Department of the Interior strictly prohibit unlawful discrimination in departmental Federally Assisted programs on the basis of race, color, national origin, age or handicap. Any person who believes he or she has been discriminated against in any program, activity or facility operated by a recipient of Federal Assistance should write to: Director, Equal Opportunity Program, U.S. Department of the Interior, National Park Service, PO Box 37127, Washington, DC, 20013-7127.

CONTENTS

Preface	Page 1
Purpose	Page 4
Methodology	Page 5
Outline History of Albert N. West Gilmer County, West Virginia	Page 7
Description of the Survey Area	Page 12
List of Sites Recorded	Page 16
Photograph Log	Page 29
UTM Reference Log	Page 32
Survey Analysis and Recommendations	Page 34
Bibliography	Page 38
Inventory Forms	Separate cover
Original USGS Topographic Map of Survey Area	Separate cover
Appendices	
Appendix I	Map of survey sites
Appendix II	Brief Biography of Albert West
Appendix III	Copy of Certificate of Architecture
Appendix IV	Copies of Original Plans & Elevations

PREFACE

The Albert N. West Architectural Historic Resource Survey, located in Gilmer County, West Virginia, is the initial effort of the Gilmer County Historic Landmarks Commission's (HLC) commitment to identify and document the architectural and historical resources of local architect Albert N. West. The purpose of this Historic Resource Survey is to investigate the architectural achievements as a whole, identify patterns of historic development, review what resources still exist, and provide a framework for further in-depth research of specific sites. Also, the Survey Report includes written recommendations with appropriate documentation about any properties in the survey area qualifying for nomination to the National Register of Historic Places, nomination for National Register Historic District, or a thematic National Register nomination. The report and the survey will be used to guide the Commission on where to concentrate efforts in future surveys and nominations.

The majority of the sites in the project area are in the town of Glenville, West Virginia. Additional sites are located in Cedarville, Normantown, Stumptown, and Rosedale, West Virginia. Two additional sites on Russett Road, County Rt. 7, just over the county line in Calhoun County have been included to enhance the cohesiveness of the project. In conducting the survey, the consultant extensively reviewed the history of Albert N. West and his family's economic and social impact on the surrounding region to determine significant periods and themes of development. The concentration in this survey is the town of Glenville with additional sites located in Sand Fork, Normantown, Stumptown, and Rosedale, as illustrated on the accompanying maps.

The survey includes a review of West related sites within the boundaries of Gilmer County, West Virginia, in addition to two sites in Calhoun County. The review indicates whether the site is an eligible, non-eligible, or modern resource, and is depicted on enclosed maps. The project involves a detailed survey and inventory of all the sites, numbering 1 – 30, within the town of Glenville and the previously mentioned surrounding areas. The actual method of identification involves on-site field review of the sites known to be Albert West's, as identified from copies of original drawings. Other sites have been identified after interviewing local residents and reading related materials. All sites identified within the survey date prior to 1955. These have then been reviewed against the history of Gilmer County and the surrounding area to record which sites contain historic or architectural significance. West Virginia Historic Property Inventory Forms are completed for all pre-1955 sites and interviews with owners or the volunteers conducted on a number of sites. The sites are mapped on a topographic map and given an identifying number for ease of locating. The sites are then reviewed within a theme approach in relation to Albert N. West and recommendations on their possible significance and further research requirements are made.

The survey of Albert N. West is by no means complete and periodic updating and surveying is, of course, necessary. Additional sites in other areas will also require surveying and other sites related to his father J. W. West could be included at this time.

This report is intended as a means of reviewing the survey project and making informed decisions on where to concentrate efforts in the future. Recommendations are made concerning continued research and potential landmark sites. The report is organized in a manner that will be useful for its reference use.

The **Preface** is first as a means of describing the project and familiarizing the reader with the process; this is followed by the **Purpose, Methodology** and the **History**. A **Description of the Survey Area** follows the historical summary and then a detailed **List of Sites** describes each resource. A **Photograph Log** and a **UTM Reference List** are included after the **List of Sites** for further identification. The **Analysis and Recommendations** section follows, and it is here that recommendations for additional work and examination of the resources identified are presented.

A grant from the **West Virginia Division of Culture and History, State Historic Preservation Office (SHPO)**, was awarded in the Fall of 2000 to the Gilmer County HLC for the Albert N. West Architectural Survey, Gilmer County, West Virginia. The HLC and the consultant agreed upon initial boundaries for the survey. The area surveyed was to encompass twenty five (25) individual structures in addition to any and all outbuildings associated with each structure. The consultant, wanted to include more of the related sites discovered in the area, so the total count of individual sites was increased to 30.

The survey area encompasses the towns of Glenville, Sand Fork, Cedarville, Normantown, Stumptown, Rosedale, and two sites in Calhoun County.

The survey records thirty (30) individual sites related to Albert N. West. Thirty (30) West Virginia Historic Property Inventory Forms have been prepared.

The survey sites are transcribed to a map for field-work and initial field notes are prepared. This information is discussed with the HLC, for confirmation of the methodology adopted. This information from the field notes, research and volunteer input is included on the West Virginia Historic Property Inventory Forms. The field maps are revised at this point to illustrate the survey work and the analysis and findings. The maps also include the site number and coding of eligible and non-eligible sites.

The consultant wishes to acknowledge the willing cooperation he received from the Gilmer County HLC and the helpful volunteer work provided through Jim Bailey. Additional information and cooperation from Normantown resident Ron Miller also aided in the study. Property owners throughout the survey area have been friendly, helpful and knowledgeable about their homes and the area's history.

A special thanks is due to Albert West's son Karl W. West of Oak Ridge, Tennessee, for his cooperation with the Gilmer County HLC and the survey team. Through personal interviews and telephone interviews, much additional information about Albert N. West was acquired to substantiate the information in this report. Karl West has also donated all of his father's existing, original drawings and the original certificate to practice

architecture, issued to Albert on February 15, 1922, by the Board of Architects, to the Robert Kidd Library at Glenville State College. The donation also includes the following books from Albert N. West's personal library:

- "Bethlehem Structural Shapes", Bethlehem Steel Co., Bethlehem, PA. January 1, 1928. Signed and dated: "A.N. West, June. 1930".
- "Handbook of Culvert And Drainage Practice", The WV Pipe Co., Charleston, WV. 1930 - 1937. Signed and dated: "A.N. West, Glenville, WV, 1945".
- "Kidders Architects' And Builders' Pocket Book", John Wiley & Sons, New York. 1916. Notations on Inside Fly In Paper For Amounts of Plaster, Stucco, Lime, and Cement.
- "New Short Cuts To Construction Profits", Engineering News-Record, New York, New York. Signed and Dated: "A.N. West, '39".
- "Standard Structural Shapes Shipbuilding And Car Building Shapes", Bethlehem Steel Co., Bethlehem, PA. 1929. Signed and Dated: "A.N. West, June 1930".
- "204 Practical Construction Short-Cuts", Engineering News-Record, New York, New York. 1932. Signed and Dated: "A.N. West, March 1933".

PURPOSE

The purpose of the survey is to inventory up to 25 sites within the designated area in Gilmer County, West Virginia. To insure inclusion of the additional sites discovered during the survey, the consultant increased the count to 30 sites. This historic resource survey is an investigation to identify patterns of historic development, review what resources still exist, and provide a framework for further in-depth research of specific sites.

The Historic Landmarks Commission wishes to identify the resources in the area and include them in the HLC's, the City's, and the County's planning procedures. An understanding of the amount, concentration and quality of resources is needed for this purpose. This project is intended to identify and preliminarily quantify sites in Gilmer County and assist in making decisions for future activities, including National Register of Historic Places nominations for individual sites or Historic Districts.

It is anticipated that the survey will uncover a concentration of late 19th and early 20th century historic resources. These resources will be associated with the life and career of Albert N. West. The concentration is expected to be varied.

This report is not considered the final activity in the identification of the architectural work of Albert N. West. As discussed previously, it is the first step in developing a process for decision making and activities for the protection and recognition of the architectural and building skills of West. Further inventory work, in-depth research, and other actions might be necessary.

METHODOLOGY

The first step in the process is to gather and review archival and other research on the history and development of Gilmer County in general and the life of Albert N. West in particular.

Base maps for the survey are prepared using USGS topographic maps enlarged to an appropriate scale. The topographic map has been field checked in 1965 and photo inspected in 1976. The topographic area base map of the survey has been installed in a computer for field work and report use.

The entire survey area is initially walked with the HLC representative, and a field log of all properties identified as, or observed to be, pre-1955, compiled. Each resource is assigned a field number, a brief description of the property, and any outbuildings are included in the list. The modern structures, post 1955, are not included in the count. This log serves as the basis for documenting these sites on West Virginia Historic Properties Inventory Forms. Also included is an initial determination if the property contains historical or architectural qualities warranting listing on the National Register of Historic Places, either individually or as eligible to an eligible Historic District. In all, 30 resources have been logged in. Of these 30 resources, 30 are considered eligible buildings to an eligible Historic District.

Following these phases, the consultant prepares maps for field-work. With the maps and the field notes, the consultant again walks the survey area. For properties previously identified, or in the opinion of the surveyor, related to Albert N. West, a photograph is taken, black and white, and information confirmed on the description, architectural style, modifications, etc. for documentation on inventory forms. Numbers are added to the map, corresponding to the field notes. Properties that have lost integrity through modifications or additions are noted as non-eligible, but are still documented on the West Virginia Historic Property Inventory forms.

For analysis and recommendation purposes, two classifications have been decided upon: *non-eligible* refers to a modern, post 1955 building or to a building that, altered through modification or deterioration, has damaged integrity. *Eligible* refers to a contributing site in a thematic National Register Nomination.

Current owners' information and historical information for the inventory forms is prepared from research provided by Jim Bailey and the Gilmer County HLC and from additional research done by the survey team.

The field and research information is transferred to the West Virginia Historic Property Inventory Forms and they are prepared for final typing. Thirty (30) West Virginia Historic Property Inventory Forms have been completed for the Albert N. West Architectural Resource Survey.

At this point, the survey team also evaluates the resources to determine their significance. Evaluation is conducted following the National Register of Historic Places criteria for evaluation and the classifications noted earlier are used in the analysis section of this report.

Site numbers are recorded on the USGS topographic map and this numbering system is consistent for the report, inventory forms and mapping. The USGS map is included under separate cover with this report. An individual UTM reference for each site is noted on the inventory form and in the UTM reference log in this report.

The report has been compiled to provide a reference and analysis of the survey activities and to provide direction for future activities by the Gilmer County Historical Landmarks Commission.

OUTLINE HISTORY OF THE LIFE OF ALBERT N. WEST GILMER COUNTY, WEST VIRGINIA

The following is an outline history of the life of Albert Newton West, a Gilmer County architect and builder. The influence of his father, John W. West, was instrumental in the direction of Albert's career, therefore, facts regarding his life and career are also included for continuity. This is not intended to be an exhaustive history of the West lineage, rather a look at how a man living in a small, secluded locale such as Gilmer County made a large contribution to the history of his community. The primary source for this history was Albert West's son, Karl W. West, of Oak Ridge, Tennessee. Through the generous donation of his father's original drawings, we were able to obtain copies of the plans for the majority of the houses cited in this report.

Albert Newton West was the second son of John Wellington West. John W. West was born May 11, 1850, on Duck Creek near West Milford, Harrison County. John's parents were also born on Duck Creek and were descendants from Sir Thomas West, Lord Delaware, who helped establish and maintain the colony at Jamestown, Virginia. At an early age, John W. learned the carpentry trade with his older brother and in 1873 moved with his parents and family to Stone Lick Run in Gilmer County. Being a skilled carpenter by this time, John built the new family home from logs harvested on the property. The log house is still extant.

Soon after settling in their new home, John's mother joined the Baptist Church in Auburn, Ritchie County. Attending church functions with his mother, John met Elizabeth Woofter, daughter of the Rev. John Woofter then pastor of the Leading Creek Baptist Church at Alice in Gilmer County. John West and Elizabeth Woofter were married in Gilmer County in 1876 and moved to Stone Lick Run in Cox's Mills where their first son, Wade Clarence, was born. Shortly after the birth of their son, they moved to Stony, Texas in Denton County to join Elizabeth's brother and work in the "oil" country.

On Easter Sunday, March 28, 1880, in Stony, Texas, John and Elizabeth's second son was born, Albert Newton West. Five years later, after the birth of the third child, a girl they named Neva, the Wests returned to West Virginia and settled in the community of Rosedale where Albert and his three brothers and two sisters grew up. Albert's parents transferred their memberships to Rosedale Baptist Church from Leading Creek Baptist Church and as deacon of this church J. W. West supervised the planning and participated in the building of the church building which was finished in 1875 and dedicated in 1902, site #0029.

It was in Rosedale, where John W. West worked as a carpenter during the prosperity of the gas and oil boom in Gilmer County, that Albert became interested in the trade and began to learn the basic skills. The Mary Bowe House, site #0025, is believed to have been constructed by J. W. West in 1894, and a neighboring house was built in 1900 by J.

W. West, site #0026. Both of these houses are located just across the line in Calhoun County, in close proximity to the community of Rosedale. It is believed that Albert traveled to these job sites with his father learning the skills that would later shape his life. The Sears House, site #0024, is slightly farther north on Route 33 in Stumptown. J. W. West also built this house, ca. 1905, probably with the help of his son Albert who would have been twenty-five at this time.

Albert served as a private in the U.S. Army during the Spanish American War in 1898. The family moved from Rosedale to Glenville in 1903 into a residence in Brooklyn Addition designed and built by the newly founded J.W. West and Sons Construction Company. The West home was built on a lot purchased by Albert and his brother, Clarence in 1902 for \$450, site #0012. The West home became the headquarters for the newly formed construction company and the "drafting room" for Albert's designs. Albert, his younger brothers, Rolla and Lyel and their father J. W. West made up the company. Older brother, Clarence, having finished school at Glenville Normal went on to Brown University, graduated as a Civil Engineer and went to the Philippine Islands for a 10-year employment with the Bureau of Public Works. J. W. West & Sons were recognized during this time period for their skills and excellent work during an era when most building, from the foundation to the roof, was done by hand. During this time they built residences, buildings, churches, schools and bridges in Glenville and the surrounding area.

To provide the building materials they needed, in addition to lumber, they quarried sandstone and produced brick along the south side of the Little Kanawha River at Glenville, sometimes working with the Whitings, who were stone masons and bricklayers. Brick came from the Whiting and West Brick Kiln at the mouth of Nutter Run on the south side of the river at Glenville. They quarried stone at the Whiting and West Quarry located on the same side of the river at the west end of Glenville, and later quarried on Albert's land in south Glenville near where the athletic field exists today. Additional structures built during this early formation of J. W. West & Sons, from 1900 - 1920 include: Site #0003, Fred M. Whiting House, ca. 1904; Site #0006, John E. Arbuckle House, ca. 1905; Site #0007, I.N. Hardman House, ca. 1906; Site #0008, the retaining wall in front of the Administration building at Glenville State College, ca. 1906; Site #30, the addition to the Administration Building at Glenville State College, 1910; Site #0010, Albert N. West House, ca. 1913; and Site #0019, Poor Farm Infirmary, 1907.

On November 5, 1913, Albert married Dosha L. Rymer and moved into their newly designed and built home not far from the J. W. West home on the site where the athletic field is located today. In 1924, this home, site #0010, was moved to its present location diagonally across the street from the original West homeplace. Albert and Dosha's new home was among the first in the area to have hot and cold running water and a complete working bathroom on the second floor. The couple had four children during their marriage and raised all four in this house. During this period, Albert successfully completed a correspondence course in Architecture and Engineering and earned his degree from the International Correspondence School in Scranton, PA, known for its superior architectural program. This school is still in existence today.

On December 27, 1921, Albert filed an application with the Board of Architects of West Virginia for his license to practice in the state. Albert took the written exam and appeared before the board to present his plans and specifications. Two of the buildings in his presentation were under construction, the Sand Fork High School, site #0021, and the Gilmer County Jail and Office Building, site #0005. The third project in his presentation was site #0003, the Fred M. Whiting House built in 1904. Albert also presented a signed letter stating that he had been employed in design capacity for 10 years with J. W. West & Sons Construction Company which made him eligible to be grandfathered in after passing the written exam and making his design presentations. On February 15, 1922, Albert was issued his Architect's License, No. 64, indicating that his license was the 64th in the state to be issued. Albert's brother Rolla also obtained his license at this time, his number being #63. Albert and his brother were the only registered architects in Gilmer County for many years. When Rolla moved out of state, Albert was the only registered architect in Gilmer County in 1951, 1953 and 1957.

Albert set up shop in his home using the attic closet for a dark room, a tracing and photopaper holding frame with a glass front for sunlight exposure, a bathtub of print developer solution, and upstairs hallway clothes drying lines for print hanging and drying.

Albert's brothers Rolla and Lyel joined the U.S. Army Air Force during World War I leaving Albert and 67 year old J. W. West to run the business. To supply the necessary on-site building materials, the J. W. West & Sons Company had ventured into the wood detailing, planing and shaping, mill business in Glenville as well as brick making at the mouth of Nutter's Run and stone quarrying on Albert's property just above the athletic field. A hardwood saw mill and dry kiln at the mouth of Sycamore Run was a necessary part of the overall operation.

During the years 1922 - 1923, Albert designed and built a new home for his mother and father directly across the street from his home and adjacent to the original dwelling. The new home was designed especially to tend to the couple's aging and their illnesses by having a restroom on both floors and a bathtub with a sunken well for foot soaking. Albert's parents lived in this home until their deaths with Albert furnishing most of the financial support. Other houses built during the early 1900's in the area were the: B.W. Craddock House, site #0004, ca. 1925; L. D. Zinn House, site #0009, ca. 1925; N.E. Rymer House, site #0013, ca. 1915; Captain D.U. O'Brien House, site #0014, ca. 1910; R.L. Jarvis House, site #0015, ca. 1915; Earl Arbuckle House, site #0018, ca. 1925; Tanner High School, site #0022, 1929/1933; Normantown School, site #0023, ca. 1928; Cedarville High School, site #0027, 1923; and Log Gas Station, site #0028, ca. 1926. Albert designed and built the Log Gas Station, site #0028, with the help of his wife's two brothers Newt and Ivan Rymer. They acquired the logs from a nearby farm building and moved them to the corner lot in Glenville. The building became a gas station and restaurant in Glenville where it stood for more than 50 years at the corner of U.S. Routes 33 and 119 and State Route 5. In 1982, it was moved to the Cedar Creek State Park and restored to become camp site offices. It remains in this location today.

During the late 1920's, Albert became involved in the highway design business and bridge construction in the area. He designed the road from Glenville to Normantown (now US 119) and also the road from Glenville to Sand Fork to Burnsville, WV Route 5 along the Little Kanawha River. This new road contained two new bridges designed by and fabricated under the supervision of West. The first was an overhead truss bridge with concrete flooring at Sand Fork, built in 1927, and a steel girder with concrete elevated and curved deck bridge at Burnsville built at approximately the same time. Both of these bridges were the first of their kind, and the bridge at Burnsville is still extant.

Also during the late 1920's, Albert joined with a friend, Cecil Davis, in the building moving business. Large poplar timbers, blocks and skids were used to move large homes with two chimneys and several porches. Many of these timbers were 10" x 12" x 30' in length acquired from the dismantling of the old one-lane covered bridges in central West Virginia. Both manually operated screw and ratchet jacks were the primary "lifters", while cables and manually operated winches were the horizontal power movers. The building was supported on skids and hundreds of 3" X 4' pipe rollers during the lifting and winching process. The Currence B. Conrad House, site #0001, is believed to be an example of a house moved by West and Davis. Originally, the house was located on the corner of Main and Morris Streets and was later moved back one lot on Morris to its present day location. Albert West's own home, site #0010, was moved from its original location where the athletic field is now located to its present day location at 111 Park Street. A Baptist church in Troy was moved from one side of the highway to the other by hoisting it 15 to 20 feet in the air over the road and depositing it on the other side with no interference to the traffic on the road. The church remains in that location today. In Glenville, Albert and Cecil did some major alterations to the Glenville Baptist Church. They sawed the church completely in half, extended the length sufficiently for the addition of a baptistery and stage behind the pulpit, and raised it in the air to permit a full basement to be built under the structure. Albert and Cecil also contracted a job with the local funeral home to pick it up and turn it a quarter of a turn for easier access to the building from the alley.

In the early 1930's, Albert became a fulltime employee of the West Virginia State Road Commission. During his career with the State Road Commission, material and money shortages from the State inspired Albert to fabricate many of the tools to handle bridge girders, trusses, and the associated framework. Most of the derricks assembled from gin poles to handle quarry stone, A frames, wire rope winches, and block and tackle were fabricated and stored in a knocked down condition in and around Albert's barn and outbuildings ready for use at any time. Albert worked for the State Road Commission past the required retirement age of 65 years and during the next ten years, he graduated to bridge engineer for the West Virginia State Road Commission 7th District with headquarters in Weston, WV. His oldest son, Homer Paul, was appointed District Engineer at this time becoming his father's boss before he became Maintenance Engineer for the SRC in Charleston.

When Albert wasn't building houses or designing buildings, highways and bridges, he tried his hand at inventing. In his later years, he designed and totally fabricated the first soft top, collapsible, mobile camping trailer in central West Virginia. The unit had two wire spring double beds with mattress, lots of storage space, with a head-room of about six feet at the ridge row, a lockable entrance door, and window screens throughout. According to Albert's diary, "Stanley and Karl helped put the cover on the trailer" on May 20, 1938. Also, during his employment with the State Road Commission, Albert initiated a patent search for a yet unheard of self-powered front-end loader for a tractor.

Albert N. West passed away on May 14, 1961, at St. Mary's Hospital in Clarksburg, WV. During his 81 years, Albert's career in architecture and his involvement in the construction of his designs made a major impact on Glenville and the surrounding communities.

DESCRIPTION OF THE SURVEY AREA

The area surveyed encompasses specific sites from Rosedale north on Rt. 33 to Glenville and east on Rt. 5 to Sand Fork. Additionally, two sites in Calhoun County have been included because of their close proximity to the survey area. The largest concentration of sites lies in the town of Glenville itself with 19 sites recorded there.

The westernmost boundary of the survey area is the Tanner High School, site #0022; the northeast boundary is site #0021, the Sand Fork Elementary School, and the southern boundary is delineated by site #0029, the Rosedale Church. This comprises the area for the Albert N. West Architectural Survey, Gilmer County, West Virginia.

Rolling hills create the terrain with access to the Little Kanawha River within the survey area. During Albert West's lifetime, the river access helped facilitate the transportation of goods for the remote communities in this area as well as provision of transportation for the logs from local timber operations, mining supplies and the coal itself. The oil and gas companies owed their very existence to this river and the men that worked on it.

It was expected that the resources related to Albert N. West would contain primarily late 19th and early 20th century commercial, residential, and educational resources. This was found to be true with very few modified buildings.

The recorded resources fall within the early 19th to mid 20th Century time period and represent the chronological development of the architectural career of Albert N. West. The buildings are primarily one and two-story, wood frame and masonry buildings. The dominance of wood frame structures is a result of the availability of resources in this remote area. Timber was abundant and many mills existed locally. The Wests cut and planed their own wood for building materials as well as quarried local stone and eventually fired their own bricks for building. Before roads came to Gilmer County, the Little Kanawha River was the only transportation for incoming goods. During dry times, the rafts and boats would have to dock and wait for rain in order to navigate the shoals. To avoid delays, the Wests became adept at every aspect of planning and construction, including making their own building supplies.

The Albert N. West Architectural Survey begins on Main Street in the town of Glenville. Site #0001 - #0018 and site #30 are located within the Glenville city limits and all but three of these sites are documented as Albert West designed houses through copies of the original design drawings or written documentation of their existence. The Currence B. Conrad House, site #0001 is believed to be associated with Mr. West during the period in his career when he was working with Cecil Davis moving buildings. This house was originally built on the corner of Main and Morris Streets and later moved to its present location at 7 Morris Street. The Earl Arbuckle House, site #0018, 215 North Court Street, is located between two Albert N. West designed homes and contains many similar characteristics of the flanking houses. The survey then traveled east on Route 5 to include The Old Fair Grounds, site #0020, and, the Sand Fork Elementary School, site

#0021. Copies of the original drawings document these two sites as Albert N. West designs. Leaving Glenville and traveling south on Route 33, the survey encountered Normantown Elementary School, site #0023, Cedarville High School, site #0027, and Camp Site Office in Cedar Creek State Park, site #0028. These three sites are also documented as West designs. See Appendices in this report.

An example of the American Movement Style is the Four Square illustrated by the B. W. Craddock house, site #0004 (305 East Main St.). This two-story, brick residence was designed by Albert West and built by the J. W. West Construction Company. There are two exposed, brick chimneys on the side elevations and a central, interior chimney. The second floor has a central recessed balcony with recessed double entrance doors within an arched opening. There are paired 6/1 windows on the second floor, front elevation, with stained glass windows on the side elevation with a flower motif. The entrance door is flanked by divided sidelights and undivided transom. The porch has large, square brick posts with an enclosed solid brick balustrade. Another example of the Four Square Style in the survey is the Gilmer County Jail and Office Building, site #0005 (8 Howard St.)



An illustration of the Colonial Revival Style is site the N.E. Rymer House, site #0013 (209 Hunter Street),. This two-story, front facing "L" house has a metal roof with a dormer in front having a deep partial return cornice and a 1/1 window. There is a three-story, projecting bay on the left front of the house. The third floor consists of a closed pediment containing a Palladian window. The second floor of this projection contains a single 1/1 window with a simple surround. The first floor projection

has a three-sided bay connecting to the front entrance portico. The main cornice of the house is heavily dentiled. The secondary cornice is also dentiled. The house has German siding and 1/1 windows with simple surrounds. There is a small entrance portico with a closed pediment with heavy dentiling and brackets. The porch has simple Doric columns. Like most of Albert West's creations, the foundation is cut stone with grapevine joints. Another example of the Colonial Revival Style is the Jarvis House, site #0015 (302 South Lewis Street),.

The Prairie Style is represented in the survey by site the J. W. West house, site #0011 (112 Park Street). Albert built this house for his parents to replace the home place next door. It is a two-story, hip roof house with an interior, brick chimney. Windows are 6/6. The façade is wood stained, clapboard siding. Albert built this house to accommodate his aging parent's needs, ca. 1922.




The Queen Anne Style is also present in the designs of Albert West. The John E. Arbuckle House, site #0006, built ca. 1905, is an intact and representative example of a turn-of-the-century Queen Anne Style house. The façade is symmetrical with the exception of the octagonal tower on the corner of the southeast side. The tower has a high pitched roof with an original weathervane at its peak. Characteristic Queen Anne wooden shingles cover the tower at the attic level. The tower windows and all of

the other windows in the house have smooth stone sills and lintels. The entrance bay is located in the center of the façade. The opening is an oak-framed single pane glass door with flanking sidelights and a transom. On the second level, above the entrance, is a round arch space with a door opening onto the porch roof. Adjacent to this is another arched window opening. On the opposite side of the façade from the tower is a two-story, segmented bay. In the façade's roof stands a gabled dormer that intersects with the main hipped roof. The dormer contains a Palladian window and fish-scale shingles. The porch on the façade is one of the house's most notable features. It extends from the tower and wraps around to the northeast façade. Ionic columns support the porch roof and they stand in groups of three in front of the house's main entrance. The foundation is cut stone with grapevine joints. This house is currently listed on the National Register of Historic Places. Another example of the Queen Anne Style in the survey is the Sears House, site #0024, , located in Stumptown.



Also located in this residential section of Glenville is the stone retaining wall in front of the Administration Building on the Glenville College campus. This stone wall, designed by Albert and built by J. W. West & Sons is the typical cut stone with grapevine joints prevalent in most of the West construction. This locally quarried stone is used in most of the foundations of the houses in this survey. Also in the same area is the addition to the Administration Building on the campus of Glenville State College. The historic photograph below shows Lyel West driving a team for John W. West & Sons Construction Company during the construction of this building.

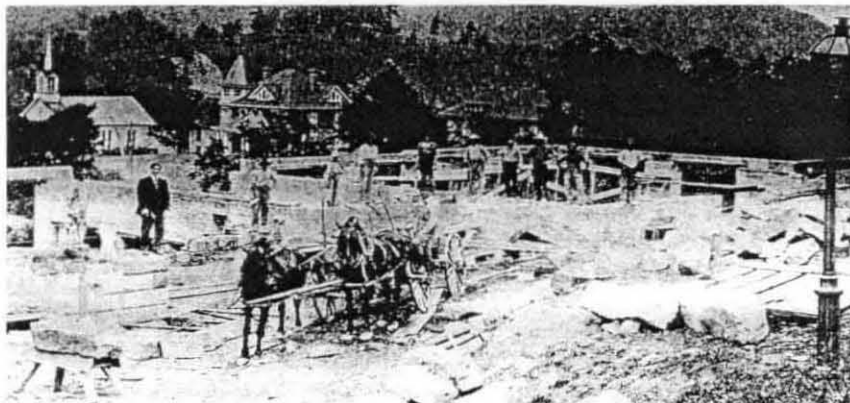

From the residential section of Glenville, the survey moves east on Route 5 to the original site of the Gilmer County Fair Grounds, site #0020. Albert West designed the layout of the fairgrounds and the construction of the bleachers. Northeast of this site off of Route 5 on Sand Fork Road is the Sand Fork Elementary School, site #0021. Albert designed this building and it was constructed in 1921 by J. W. West Construction Co. This building was the first school of several built in the same time period with the Albert West design. Tanner High School, site #0022, west of Glenville on Route 5, Cedarville High School, site #0027, south on Route 33 in Cedarville, and Normantown High School, site #0023, south on Route 33 in Normantown are all examples of the distinct West design used in building schools during the early 1900's.

As was previously stated, the predominant use of the resources is residential, commercial, and educational. The majority of the buildings inventoried fall into the early 20th Century time period. There is evidence of Four Square Style, Bungalow Style, Gothic Revival Style, Colonial Revival Style, Romanesque Revival Style, and Vernacular Style. A complete list of sites follows.

**ALBERT N. WEST ARCHITECTURAL SURVEY
GILMER COUNTY
LIST OF SITES**

0001. 7 MORRIS STREET, commercial

date: Ca. 1875

description: Currence B. Conrad House. Vernacular Style. Two-story, side gable house. Asphalt shingle roof. Partial return cornice. Clapboard siding. 1/1 windows with simple hoods. Two-story entrance portico end gable with partial return cornice. Front entrance porch and second story porch have turned posts and spindled balustrades. Concrete block foundation. 5 X 4 bays. 1 ½ story rear addition and an elevated staircase on the side.

1 building considered eligible.

property owner name: Sadie and Donald Kelble

property owner address: Box 40 Star Rt. 77, Glenville, WV 26351

0002. 302 MAIN STREET, vacant

date: Ca. 1910

description: A. L. Holt House/Senior Center. Queen Anne Style. Two and one-half-story, cross gable house. Decorative verge board and spindled Eastlake work in end gables. Gambrel roof with asphalt shingle roofing. Projecting, three-sided, end gable bay with stained glass windows on front elevation and a projecting, side gable in rear. Aluminum siding. Modern 1/1 aluminum windows. Modified hip roof front porch with Doric columns. Porch has been partially enclosed on side with multi-paned windows. Cut stone foundation with grapevine joints. 6 x 3 bays. Modern T-111 addition on rear elevation.

1 building considered non-eligible due to modifications.

property owner name: County Commission of Gilmer County

property owner address: 10 Howard Street, Glenville, WV 26351

0003. 303 EAST MAIN STREET, residential

date: Ca. 1904

description: Fred M. Whiting House. Colonial Revival Style. Two-story side gable house. Asphalt shingle roof. Dormer on front with Palladian window and a shed roof. Two-story projection on side with shed roof. Soft brick façade. 6/1 windows with stone sills and brick rowlock lintels. Two story projection on front elevation with paired windows on second story. Shed roof entrance porch with metal roof, large square brick posts and a solid brick balustrade. Cut stone foundation with grapevine joints. 2 x 4 bays.

One building considered eligible.

0003A.

date:

description: One-story hip roof garage with metal shingle roof. Brick façade. Concrete foundation.

1 building considered eligible.

property owner name: Thomas Moore

property owner address: 3580 Hillview Drive S.E., Salem, Oregon 97302

0004. 305 EAST MAIN STREET, residential

date: Ca. 1925

description: B. W. Craddock House. Two-story, Four Square Style house with paired hip roof dormers. Asphalt shingle roof. Exposed end chimneys and a central interior chimney. Second floor has central recessed balcony with recessed double entrance doors within an arched opening. Brick façade. Paired 6/1 windows. Stained glass windows on side elevation with flower motif. Entrance door flanked by divided sidelights and undivided transom. Transom has been covered. Modified hip roof front porch with asphalt shingle roofing. Large square brick posts with enclosed solid brick balustrade. Two-story, rear porch that has been partially enclosed on the first floor with exterior metal staircase leading to the second floor. Cut stone foundation with grapevine joints. 3 x 5 bays.

1 building considered eligible.

property owner name: Norman Anderson

property owner address: 957-D Mineral Road, Glenville, WV 26351

0005. 8 Howard Street, municipal

date: 1929

description: Gilmer County Jail and Office Building. Now deputy sheriff's office, Hope, Inc's, Gilmer County Economic Development Association, and Gilmer County Historic Landmarks Commission offices. Two-story Four Square Style building. Asphalt shingle hip roof with hip roof dormers. Dormers have asbestos shingle siding and paired 3/3 windows. Wide entablature at cornice level over two courses of corbeled brick. Red brick façade. Vertical 3/3 windows. Projecting end gable entrance portico with barrel vault ceiling on front elevation. Modified hip portico on side elevation with large knee braces. Cut stone foundation with grapevine joints. 3 x 3 bays.

1 building considered eligible.

property owner name: County Commission of Gilmer County

property owner address: 10 Howard Street, Glenville, WV 26351

0006. 213 NORTH COURT STREET, organizational

date: Ca. 1910

description: John E. Arbuckle House/Alumni House. This house is currently listed on the National Register. Two-story, Queen Anne Style house. Two interior brick chimneys. Asphalt shingle roof. Pointed roof turret and projecting bay on the corner. Gabled dormers with Palladian windows. Red brick façade. Windows are 1/1 with concrete lintels and sills. Front entrance has projecting bay with tower on left and a projecting two story bay on the right. Under arched stone lintels, in the center of the

second story, is an arched doorway entrance with divided sidelights and to the left of that is an arched, leaded glass window. Entrance porch with flat roof wraps around to the right. Porch has an architrave with dentils supported by Doric columns. Same kind of porch on left side. Cut stone foundation with grapevine joints. 5 x 2 bays.

1 building previously listed on the National Register.

property owner name: Alumni Foundation

property owner address: 213 Court Street, Glenville, WV 26351

0007. 217 NORTH COURT STREET, residential

date: Ca. 1906

description: I. N. Hardman House. Two-story Early Colonial Revival Style house. Asphalt shingle hip roof. Two interior corbeled brick chimneys. Entablature with brackets and dentils. Hip roof dormers. German siding. 1/1 windows. One-story front porch with modified hip roof and gabled entrance portico. Ionic columns supported by paneled bases. Curved spindled balustrades. Projecting bay on left side of house. One story, modified hip roof, enclosed side porch with shed roof. 6 x 2 bays. Cut stone foundation with grapevine joints.

1 building considered eligible.

0007A.

date:

description: One-story, end gabled out building. Asphalt shingle roof. Aluminum siding. Concrete block foundation.

1 building considered non-eligible due to age.

0007B.

date:

description: Two bay, end gable garage. Vinyl siding. Concrete block foundation. Asphalt shingle roof.

1 building considered non-eligible due to age.

property owner name: Phillip Cottrill

property owner address: 217 North Court Street, Glenville, WV 26351

0008. 200 HIGH STREET, object

Date: Ca. 1912

Description: Retaining wall in front of Administration Building at Glenville State College. Wall is constructed from large cut stone, quarried locally, with grapevine joints and is probably two or three blocks long.

1 object considered eligible.

property owner name: Glenville State College

property owner address: 200 High Street, Glenville, WV 26351

0009. 101 BROOKLYN DRIVE, residential

date: Ca. 1925

description: L. D. Zinn House. Two-story, Shingle Style, front facing "L" house. Asphalt shingle roof. Interior brick chimney. Wood shingle siding. 6/1 windows, some paired. Large one story wrap around porch. Front porch has slightly modified hip roof with end gable entrance portico with wood shingle posts and solid enclosed shingled

balustrade. The front porch has a brick foundation. Tripartite window on enclosed end of front porch. Cut stone foundation with grapevine joints. 4 x 3 bays.

1 building considered eligible.

property owner name: Mary Ann Yeager

property owner address: 101 Brooklyn Drive, Glenville, WV 26351

0010. 111 PARK STREET, residential

date: Ca. 1913

description: Albert N. West House. Bungalow Style house. Two-story, side gable with a large central shed roof dormer on front. Exposed brick chimney on side. Asphalt shingle roof. Wood shingle siding. One story entrance porch within the roof overhang supported by square paired wood posts on enclosed clapboard sided balustrade with a cross piece on each pair of posts. Windows are non-original 6/6. Two story, non-original addition on side with shed roof. First floor of the addition is a garage and the second story is living quarters. Concrete foundation. 4 x 4 bays.

1 building considered eligible.

property owner name: Lorene Wolfe

property owner address: 111 Park Street, Glenville, WV 26351

0011. 112 PARK STREET, residential

date: Ca. 1922

description: John W. West House. House Albert built for his parents to replace the homeplace next door. Two-story, Prairie Style house. Hip roof with asphalt shingle roofing. Interior brick chimney. Windows are non-original 6/6. Wood, stained clapboard siding. Non-original hip roof entrance portico with plastic Doric columns. Two-story addition on right. 4 x 2 bays. Concrete foundation.

1 building considered eligible.

property owner name: John and Carol Wolfe

property owner address: 112 Park Street, Glenville, WV 26351

0012. 110 PARK STREET, residential

date: Ca. 1902

description: John W. West House. Original homeplace. Two-story, Four Square Style hip roof building. Asphalt shingle roof. Interior brick chimney. 1/1 windows. Non-original, central stained glass window on second floor. Vinyl siding. Where roof meets sidewall there is a plain frieze supporting rafter tails. Originally window hoods went up into the frieze but that has been modified because of the siding. Three quarter length, end gable entrance portico with large, battered square posts supported by concrete foundation. Decorative work in the end gable of the portico and also in the cornice area of the portico there are rosette blocks.

Façade on first floor under portico is modern wood paneling. 3 x 2 bays. Concrete foundation.

1 building considered eligible.

property owner name: Donald and Janice Whitehair

property owner address: P.O. Box 395, Glenville, WV 26351

0013. 209 HUNTER STREET, residential

date: Ca. 1920

description: N. E. Rymer House. Colonial Revival Style. Two-story, front facing "L" house. Metal roof with a dormer in front having a deep partial return cornice and a 1/1 window. There is a three story, projecting bay on the left front of the house. The third floor consists of a closed pediment containing a Palladian window. The second floor of this projection contains a single 1/1 window with a simple surround. The first floor projection has a three sided bay connecting to the front entrance portico. Main cornice of house is heavily dentiled. Secondary cornice is also dentiled. German siding. Windows are 1/1 with simple surrounds. Small entrance portico with a closed pediment with heavy dentiling and brackets. Porch has simple Doric columns. Modern one story addition on right with large exposed chimney. 7 x 4 bays. Cut stone foundation with grapevine joints.

1 building considered eligible.

0013A.

date:

description: One-story end gable garage, one bay. Asphalt shingle roof. German siding. Concrete block foundation. 1 x 1 bay.

1 building considered non-eligible due to age.

property owner name: Goff Summers

property owner address: 209 Hunter Street, Glenville, WV 26351

0014. CHARLES STREET, residential

date: Ca. 1925

description: Captain D. U. O'Brien House. One-story, Queen Anne Style house. Asphalt shingle roof. Interior brick chimney. 1/1 windows. Windows in front of house have stained glass in top light. Small shed roof, wrap around entrance porch with Doric columns. Rear porch with turned posts. Turret with pointed roof. Clapboard siding. 5 x 3 bays. Pier foundation.

1 building considered eligible.

0014A.

date:

description: Two-story cellarhouse. Asphalt shingle roof. First story is molded concrete block. Second story is clapboard. Paired 1/1 windows on front elevation and two 1/1 windows on side elevation. 2 x 2 bays. Concrete block foundation.

1 building considered eligible.

0014B.

date:

description: O'Brien Steps and stone retaining wall. Concrete steps and cut stone retaining wall with grapevine joints.

1 object considered eligible.

property owner name: Paul H. Woodford, II

property owner address: P.O. Box 218, Glenville, WV 26351

0015. 302 SOUTH LEWIS STREET, residential

date: Ca. 1905

description: R. L. Jarvis House. Three-story, Early Colonial Revival house. Central corbeled brick chimney. Painted, metal shingle roof. Third floor front, back, and sides contain large arched openings with fishscale shingles and tripartite windows with decorative hoods. Also in these areas are small four paned windows over a single pane. Second floor has central paired 1/1 windows flanked by single 1/1 windows. First floor has paired 1/1 windows. Clapboard siding. One-story, wraparound front porch with modified hip roof supported by Ionic columns. Cornice on porch and main house heavily dentiled. At cornice level of main house there are large corner knee braces. One story projecting bay on side. 3 x 4 bays. Front porch has concrete block foundation. House has concrete block foundation.

1 building considered eligible.

0015A.

date: Ca. 1920

description: Two-story end gable garage. Asphalt shingle roof. 2/2 window in center of front elevation over garage door bay. Clapboard siding. 1 x 1 bays.

1 building considered eligible.

property owner name: Chris and Debra Gillespie

property owner address: 302 S. Lewis Street, Glenville, WV 26351

0016. 8 EAST MAIN STREET, commercial

date: Ca. 1932

description: Midland Store. Two-story, flat roof commercial building. Brown brick on front façade, red brick façade on remainder of building. Windows on second floor are paired 1/1 with some modification to the two on the right. Windows have soldier course lintels and concrete sills. First story is one large storefront with central recessed entrance with flanking display windows. Brick kickpanels. Decorative brick pilasters with concrete bases and concrete caps. Concrete belt course separating first and second floor. Full length metal awning on the front elevation over storefront. Double entrance doors with transom. Transom has been covered with metal veneer. Entrance door on far right with a transom leading to second floor. 4 x 6 bays.

1 building considered eligible.

property owner name: Wilda M. Porter

property owner address: Rt. 78, Box 35, Linn, WV 26384

0017. 6 EAST MAIN STREET, commercial

date: Ca. 1930

description: Ford Garage. One-story, brick, end gable commercial building with a stepped parapet wall on front and rear with concrete caps. Asphalt shingle and rolled roofing. Central garage entrance with flanking large display windows with transoms. Windows on side elevation (U.S. 33) are modern, non-original 9/9. Concrete foundation. 5 x 12 bays.

1 building considered eligible.

property owner name: J.C. Baker, et. al.

property owner address: 601 Elk Street, Gassaway, WV, 26624

0018. 215 NORTH COURT STREET, residence

date: Ca. 1925

description: Earl Arbuckle House. Two story Four Square Style house. Hip, asphalt shingle roof. Hip dormer on front with paired 3/3 windows. Interior brick chimney. German siding. Paired 6/1 windows. Full length, one story modified hip roof front porch with oversized battered porch posts on an enclosed balustrade. Non-original one story hip roof back porch. 2 x 2 bays. Cut stone foundation with grapevine joints.

1 building considered eligible.

Property owner name: Stephanie Montgomery

Property owner address: 215 North Court Street, Glenville, WV 26351

0019. RECREATION CENTER ROAD, social: civic

date: 1907

description: Poor Farm Infirmary. Presently on National Register of Historic Places. Large, two- story, Colonial Revival: Foursquare building. Hip asphalt shingle roof. Clapboard siding. Vertical 2/2 windows on front elevation. Paired vertical 2/2 windows on side elevation. Modified hip roof entrance porch with square posts over central entrance with clapboard siding on foundation. Cut stone foundation with grapevine joints. 3 x 3 bays. Small projecting bay on side elevation with paired vertical 2/2 windows.

1 building previously listed on National Register.

property owner name: Gilmer County Commission

property owner address: 10 Howard Street, Glenville, WV 26351

0020. ROUTE 5, recreation

date: Ca. 1924

description: Old Fair Grounds. Vernacular Style, end gable barn. V seam metal roof with two monitors on top. Vertical board siding. Block pier foundation. 2 x 12 bays. This property is privately owned at this time and the barn is the only remaining element of the original Fairground.

1 site considered non-eligible due to modifications.

property owner name: Paul H. Woodford, II

property owner address: P.O. Box 218, Glenville, WV 26351

0021. SAND FORK ROAD, CR 13, school

date: 1921

description: Sand Fork Elementary School. Three-story, Romanesque Revival Style, flat roof school building. Red brick façade. Modern 1/1 windows. Some of the original window openings have been boarded up. Cornice is missing. Stone lintels and sills. First floor is cut stone with grapevine joints. Stone belt course on second and third floors. Three-story, projecting entrance bay on rear and on the front. Entrance bay on front is enclosed with double entrance doors and arched divided transom in a sunrise pattern. Cornice is missing over the entrance bay also. Decorative projecting pilasters that divide the bays with recessed brick panels within. Cornerstone on entrance bay: "Laid by A.F. and A.M. with Masons symbol. October 7, 1921. A.C. Madainbush Com. 7 x 5 bays. Cut stone foundation with grapevine joints.

1 building considered eligible.

0021A.

date: Ca. 1975

description: Two-story, modern, end gable concrete block building. 3 x 3 bays.

1 building considered non-eligible.

0021.B.

date: Ca. 1980

description: One-story, modern, long concrete block building. End gable. Asphalt shingle roof. Concrete block foundation. 8 x 1 bays.

1 building considered non-eligible.

0021C.

date: Ca. 1935

description: Two-story, Four Square hip roof gymnasium building. Asphalt shingle roof. Asbestos shingle siding. Windows on first and second floor are boarded up. One-story, modified hip roof front porch with square posts and an enclosed balustrade. Brick pier foundation. One-story, addition on side elevation. 7 x 6 bays. Terra cotta block foundation.

1 building considered eligible.

property owner name: Gilmer County Board of Education

property owner address: 201 North Court Street, Glenville, WV 26351

0022. COUNTY ROUTE 7, commercial

date: 1929/1933

description: Tanner High School. Current use, office space for United Summit Center. Three-story, Romanesque Revival Style, native stone school. Cut, native stone with grapevine joints. Off-set, square entrance tower with castellated parapet. Double entrance doors with arched transom and arched stone hood. 6/6 windows. To the right of the tower, this section of the school also has a castellated parapet and two buttresses. To the left of the tower, the roofline is square. Barrel vault roof with membrane roofing on gym on right side; on left side, roof is flat with membrane roofing. Three-story, concrete block, stair tower addition in rear; addition is 2 x 1 bays. Cut stone foundation. 8 x 6 bays. Romanesque Revival Style.

1 building considered eligible.

0022A.

date: Ca. 1930

description: Two-story, side gable building. Asphalt shingle roof. Asbestos shingle siding on second floor. 3/1 windows. Small entrance wing on end with German siding and concrete block foundation. Terra cotta block first floor and foundation. 3 X 2 bays. The building was assembled from two, one-room school houses - the Revel and DeKalb Schools.

1 building considered non-eligible due to modifications.

0022B.

date: Modern. Post 1955.

description: Small, one-story, concrete block, storage shed. Metal roof. 1 X 1 bay.

1 building considered non-eligible due to age.

property owner name: Gilmer County Commission

property owner address: 10 Howard Street, Glenville, WV 26351

0023. ROUTE 33 SOUTH, NORMANTOWN, school

date: Ca. 1928

description: Originally Normantown High School. Currently Normantown Elementary School. Three-story, Romanesque Revival Style, hip roof school building. Asphalt shingle roof. Red brick façade. Original arched entrance has been infilled with decorative concrete blocks that resemble stone, as are upper story, and center oversized windows. Modern, 1/1 windows. All windows have concrete lintels and sills. Modern elevator addition on rear. Three-story, concrete belt course between first and second story. Arched window on upper story with divided fanlight and stone lintel with a central keystone. Metal casement windows. 8 X 11 bays. Concrete foundation. Tall, one-story, gymnasium addition on rear of building. Red brick façade. One story, shed roof addition to gymnasium. Red brick and terra cotta façade. Modern three story new wing on right.

1 building considered eligible.

0023A.

date: Ca. 1975

description: One-story, hip roof building. Asphalt shingle roof. Red brick façade. 1/1 windows. 6 X 2 bays. Red brick foundation.

1 building considered non-eligible due to age.

0023B.

date: Ca. 1945

description: Cafeteria/Vocational-Agriculture Building. Two-story, flat roof building. Red brick and terra cotta block façade. Modern 1/1 windows with concrete sills.

Window openings have been partially or fully infilled with T-111 siding. One-story, shed roof, projecting entrance bay on front. 13 X 4 bays. Terra cotta block foundation. One-story, end gable, concrete block addition on side elevation.

1 building considered eligible.

0023C.

date: 1980

description: Modern, one-story, side gable building. Asphalt shingle roof. Metal board and batten siding. Modern windows. 3 X 2 bays. Concrete foundation.

1 building considered non-eligible due to age.

property owner name: Gilmer County Board of Education

property owner address: 201 North Court Street, Glenville, WV 26351

0024. ROUTE 33 SOUTH, STUMPTOWN, residential

date: Ca. 1905

description: Sears House. Ralph Bennett, original owner. Once was a turkey farm. Two-story Queen Anne Style house with pointed roof corner turret. Hip roof with asphalt shingle roofing. Vinyl siding. Non-original 6/6 windows. Wrap-around front porch with Doric columns. Entrance door has stained glass transom and sidelights. Two-story back porch with non-original Doric columns. 7 X 4 bays. Stone pier foundation. 1 building considered eligible.

0024A.

date: Ca. 1905

description: Two-story, end gable outbuilding with one-story shed roof addition. Metal roof. Clapboard siding. 10 X 1 bays. Pier foundation.

1 building considered eligible.

0024B.

date: 1905/1975

description: One-story, gambrel roof cellar house. Metal roof. T-111 siding. 1 X 1 bays. Original cut stone foundation with parged façade.

1 building considered non-eligible due to modifications.

property owner name: Jean and Delbert Sears

property owner address: Route 33 South, Stumptown, WV

**0025. RUSSETT ROAD, COUNTY ROAD ROUTE 7,
Calhoun County, residence**

date: 1894

description: Mary Bowe house. Dallas and Daisy Stump original owners. Two-story, Folk Victorian Style, intersecting gable with large end gable dormer. Central, interior chimney. Slate roof. German siding. 1/1 windows with decorative hoods. Eaves have brackets and florets. Fish scale shingles in gable ends. Side gable, entrance porch with turned posts and turned spindled balustrades. Porch also has brackets and Eastlake work. 2 X 2 bays. Cut stone foundation.

1 building considered eligible.

0025A.

date: 1945

description: One-story, end gable outbuilding. Metal roof. Concrete block façade and foundation. 1 X 1 bays.

1 building considered eligible.

0025B.

date: 1894

description: One-story, side gable barn. Metal roof. Vertical board and metal siding. 3 X 1 bays. Cut stone foundation.

1 building considered eligible.

0025C.

date: 1894

description: Two-story, gambrel roof barn. Metal roof. Vertical board siding. 2 X 2 bays. Stone pier foundation.

1 building considered eligible.

property owner name: Mary Bowe

property owner address: HC 65, Box 116, Normantown, WV 25267

**0026. RUSSETT ROAD, COUNTY ROAD ROUTE 7, STUMPTOWN,
CALHOUN COUNTY, residential**

date: 1900

description: Two-story, Folk Victorian Style, rear facing "L" house. Metal roof. Decorative verge boards with "IOOF FLT" in front gable end that stands for "International Order of Oddfellows Friendship Love Trust". German siding. Vertical 2/2 windows with decorative hoods. Two-story, end gable porch with second story enclosed. First story of porch has square posts on enclosed balustrade. Back porch with chamfered posts with cut out balustrade. 3 X 4 bays. Stone pier foundation. Deteriorated.

1 building considered non-eligible due to deteriorated condition.

0026A.

date: 1920

description: One end gable cellar house. Metal roof. Vertical board siding. 1 X 1 bays. Cut stone foundation.

1 building considered eligible.

0026B.

date: 1900

description: One-story, flat roof, cut stone, cellar house. Roof gone.

1 building considered non-eligible due to deterioration.

0026C.

date: 1980

description: Trailer

1 building considered non-eligible due to age.

0026D.

date: 1920

description: One-story, side gable corn crib. Metal roof. Vertical board siding. Pier foundation. 1 X 1 bays.

1 building considered eligible.

property owner name: Ricky Joe Goodrich

property owner address: HC76, Box 155, Sandridge, WV 25234

0027. SMITH AVENUE, school/vacant

date: 1923

description: Cedarville High School. Craftsman/Four Square Style. Very large, two-story, hip roof, school building. Metal roof. Stucco façade. Projecting, two-story, square, entrance tower. Double entrance doors with divided lights and divided transom flanked by 4/2 windows. Central, hip roof dormer on rear with three, 3/3 windows. Main windows are in gangs of four and are metal casement windows with 12 lights. Rear arched entrance bay with single door with divided transom. Basement window openings have been infilled with concrete block. Cut stone foundation with grapevine joints and decorative metal louvers. 5 X 5 bays. Four Square/Craftsman Style.

Individually listed on the National Register of Historic Places on March 25, 1994.

1 building previously listed on National Register.

present owner name: Bernice Moyers & Lavonne Minigh

present owner address: HC 36 Box 35, Cedarville, WV 26611

0028. CEDAR CREEK STATE PARK, camp site offices

date: Ca. 1928

description: One and one-half-story, Vernacular Style, front facing "T" log building. Originally a farm house and then it was moved into the town of Glenville by J.W. West and Sons and converted into a gas station. Eventually it was relocated to the State Park where it was renovated and converted into the campsite offices. The front portion of the "T" is basically a canopy for registering campers. Wood shake roof. Log façade. Board and batten siding in gable ends. Massive, exposed, cut stone chimney on side. 6/6 windows. 5 X 2 bays. Stone foundation.

1 building considered eligible.

0028A.

date: Post 1955. Modern

description: One-story, end gable, storage building. Built to look like a corn crib but used for firewood storage. Wood shake roof. Herringbone wood siding. Stone foundation. 1 X 1 bays.

1 building considered non-eligible due to age.

present owner name: State of West Virginia

present owner address: Route 1, Box 9, Glenville, WV 26351

0029. ROAD RUN ROAD, church

date: 1895

description: Rosedale Baptist Church. One-story, Gothic Revival Style, end gable church. Metal roof. German siding with corner boards. Tripartite novelty windows with simple hoods. Faceted spire with verge boards with dropped finials in gable ends. Double entrance doors with gabled pediment. Fishscale shingles in gable ends. Exposed rafter ends and cornerbrackets. Concrete block foundation. 1 X 3 bays.

1 building considered eligible

0029A.

date: Post 1955, Modern

description: One-story, end gable outbuilding. Metal roof. Concrete block façade. Concrete block foundation. 2 X 2 bays. Modern.

1 building considered non-eligible due to age.

present owner name: Baptist Church

present owner address: Rosedale, WV

0030. 200 HIGH STREET, school

date: 1910

description: Administration Annex Building. Three-story, Romanesque Revival, hip roof addition to Glenville State College Administration Building. Brick façade. Metal casement windows with stone sills. Central entrance portico with closed pediment. Stone belt course above first floor windows. Cut stone foundation with grapevine joints. 9 X 3 bays.

1 building considered eligible

present owner name: Glenville State College

present owner address: 200 High Street, Glenville, WV 26351

ALBERT N. WEST ARCHITECTURAL SURVEY GILMER COUNTY PHOTOGRAPH LOG

<u>SITE NUMBER</u>	<u>ROLL NUMBER</u>	<u>NEGATIVE NUMBER</u>
0001. Residential 7 Morris Street	1	3
0002. Residential Main Street	1	4 & 5
0003. Residential 303 East Main Street	1	6 & 7
0004. Residential 305 East Main Street	1	8 & 9
0005. Residential Court Street???	1	11 & 13
0006. Residential 213 Court Street	1	14
0007. Residential 217 Court Street	1	16
0008. Object High Street	2	5
0009. Residential 101 Brooklyn Drive	1	22 & 23
0010. Residential 111 Park Street	1	24
0011. Residential 112 Park Street	1	26
0012. Residential 110 Park Street	1	27 & 29
0013. Residential 209 Hunter Street	1	30 & 31

ALBERT N. WEST ARCHITECTURAL SURVEY GILMER COUNTY PHOTOGRAPH LOG

<u>SITE NUMBER</u>	<u>ROLL NUMBER</u>	<u>NEGATIVE NUMBER</u>
0014. Residential Charles Street	1	33
0014A. Residential Charles Street	1	33
0014B. Object Charles Street	1	32
0015. Residential 302 South Lewis Street	1	34, 35, 36
0016. Commercial Main Street	1	20
0017. Commercial Main Street	1 3	19 8
0018. Residential 215 Court Street	2	3
0019. Recreation Recreation Center Road	2	8 & 9
0020. Recreation Route 5	2	13, 14, 15
0021. School Sand Fork Road	2 3	16, 18, 19 4
0021C. School Sand Fork Road	2	17
0022. School County Route 7	3	17
0023. School Route 33 South	3	19 & 21

ALBERT N. WEST ARCHITECTURAL SURVEY GILMER COUNTY PHOTOGRAPH LOG

<u>SITE NUMBER</u>	<u>ROLL NUMBER</u>	<u>NEGATIVE NUMBER</u>
0023A. Outbuilding Route 33 South	3	23
0023B. Outbuilding Route 33 South	3	24
0023C. Outbuilding Route 33 South	3	26
0024. Residence Route 33 South	3	30 & 32
0024A. Outbuilding Route 33 South	3	33
0024B. Outbuilding Route 33 South	3	34
0025. Residence County Road Route 7 (Calhoun County)	3 4	35, 36, & 36A 7 & 10
0026. Residence County Road Route 7 (Calhoun County)	4	11, 12, 14, 21, 23, & 24
0027. School/Vacant Smith Avenue	5	3
0028. Outdoor Recreation Cedar Creek State Park	5	7, 8, & 10
0029. Church Road Run Road	5	16, 18, & 19
0030. School 200 High Street	6	13, 14, & 15

ALBERT N. WEST ARCHITECTURAL SURVEY GILMER COUNTY UTM REFERENCES

All sites listed below are found in the Glenville, West Virginia Quadrangle.

<u>SITE NUMBER</u>	<u>ZONE</u>	<u>EASTING</u>	<u>NORTHING</u>
0001	17	514177	4309156
0002	17	514139	4309095
0003	17	514184	4309053
0004	17	514192	4309041
0005	17	514188	4309320
0006	17	514264	4309378
0007	17	514294	4309408
0008	17	514394	4309340
0009	17	513830	4309301
0010	17	513723	4309323
0011	17	513772	4309339
0012	17	513772	4309316
0013	17	513784	4309285
0014	17	513624	4309075
0014A.	17	513647	4309075
0015	17	513704	4308994
0016	17	514089	4309267
0017	17	514074	4309270
0018	17	514279	4309393
0019	17	514802	4311287
0020	17	516201	4309095
0028	17	513883	4303131
0030	17	514409	4309370

All sites below are found in the Gilmer, West Virginia Quadrangle.

0021	17	522012	4307036
0021C.	17	522046	4306998

All sites listed below are found in the Tanner, West Virginia Quadrangle.

0022	17	504424	4314559
------	----	--------	---------

All sites listed below are found in the Normantown, West Virginia Quadrangle.

0023	17	505409	4299978
0024	17	500461	4299667
0029	17	505021	4289351

ALBERT N. WEST ARCHITECTURAL SURVEY GILMER COUNTY UTM REFERENCES
--

<u>SITE NUMBER</u>	<u>ZONE</u>	<u>EASTING</u>	<u>NORTHING</u>
--------------------	-------------	----------------	-----------------

All sites listed below are found in the Millstone, West Virginia Quadrangle, Calhoun County.

0025	17	497226	4301310
0026	17	496764	4301257

All sites listed below are found in the Cedarville, West Virginia Quadrangle.

0027	17	515719	4298870
------	----	--------	---------

ANALYSIS AND RECOMMENDATIONS

The initial intent of the project is to search out and identify twenty-five buildings known or documented as designed and/or built by Albert N. West, Gilmer County Architect. The potential for National Register eligibility for individual sites or historic districts is also to be investigated. In analyzing the results of the survey, the Criteria of Significance of the National Register of Historic Places has been used.

The resources studied under this survey are generally residential, commercial, educational in nature. As anticipated, there are a low number of non-eligible sites due to modifications. Most of the sites surveyed will be eligible to a Thematic National Register Nomination and all will relate to the life of Albert N. West and the development of his career.

There are 56 individual resources surveyed in this project, including primary and secondary resources. Forty-two (42) were identified as pre-1955 and recorded on West Virginia Historic Property Inventory Forms. Thirty (30) primary, West related sites were surveyed and thirty (30) Inventory Forms were completed. There were twelve (12) secondary resources, outbuildings, etc., recorded as pre-1955 and eligible, and the fourteen (14) remaining secondary resources were recorded as modern, post 1955.

The majority of sites surveyed in this report are documented Albert West designs. Copies of the original designs were provided by Albert's son Karl West of Oak Ridge, Tennessee (see Appendices).

The sites in this survey that are not documented as Albert N. West designs have been included because they are associated with Albert's father, J. W. West, during the time when Albert would have been old enough to have been learning the construction business from his father. Some are included as evidence of some other aspect of Albert's career in the building business. The survey team would recommend the following:

There appears to be enough of a concentration of historic resources to recommend an intensive Historic Resources Survey for the south residential section of Glenville known as the Brooklyn Addition. Although some of the houses have lost historic integrity due to modifications, it is believed that a survey will reveal enough eligible resources to recommend a Historic District in this area. The Brooklyn Addition would be significant under Criterion C for the representative architecture of the community in the early 20th Century. The Bungalow Style is represented in this area as well as the Four Square Style, both representative of the 1900 - 1940 time period. The Albert West house, site #10, would be significant under Criterion B as well for its association with the architect.

In addition, there are some resources that are not particularly representative of major historical or architectural themes, but would normally be considered contributing

structures in a historic district. These are generally the Vernacular Style residences and contribute overall to the atmosphere of the neighborhood. They contribute to the aggregate interpretation of the area as a community. It would be unfortunate to lose these resources to development and a means of protecting the overall interrelationship of these resources is important.

The survey team also recommends a Thematic National Register Nomination for all of the properties identified in this survey related to Albert N. West. Some of the sites in this survey have lost integrity due to modifications and will not be eligible for the National Register but will be included in the Thematic National Register Nomination for their relationship to the local architect, Albert N. West.

The team also found evidence of other resources associated with Albert N. West and his father, J.W. West in surrounding areas. It is recommended that the Gilmer County HLC pursue these leads in the future to determine their association with the Wests as well any further resources discovered within the county and outlying areas.

GENERAL RECOMMENDATIONS

In addition to the further investigation of West resources, the survey team recommends that the Gilmer County HLC consider an intensive historic resource survey of the town of Glenville itself. This can be done in phases with the central, downtown area being one phase and the surrounding residential areas being divided up into additional phases. After the surveys are complete, the possibility of a historic district or districts could be investigated for the areas surveyed.

Some form of design review process for historic or significant resources or districts is worth investigating. Once significant resources are identified, it is incumbent upon the identifying party to protect and promote these resources. One of the major tools available for this is design review. West Virginia State Enabling Legislation allows Historic Landmarks Commissions to carry out design reviews of properties they have listed. Legislation also allows controls to be incorporated into city zoning ordinances. This protects the overall ambiance of the area and assists property owners in proper maintenance and rehabilitation of older and historic properties. It is a developmental tool and should not be viewed as a "hindrance" or "detriment" to personal property rights. There have been numerous reports and studies of the positive effects of historic districting and review boards on property values.

The Historic Landmarks Commission should continue its work on identifying and registering historic sites and areas in Gilmer County. Other areas of the county should be surveyed as time and funds allow. Some suggested areas include:

- Intensive historic resource survey of the town of Glenville
- Intensive, phased historic resource survey of the surrounding residential areas
- Intensive historic resource survey of surrounding rural areas.
- Further investigation and identification of West related resources within the county and surrounding areas.

Also, the West Virginia Main Street Program is developing the Hometown Program for small towns in the state. This program could be beneficial for the downtown area of Glenville. The program, offered by the West Virginia Development Office, encourages economic development within the context of historic preservation. The approach through this program relies on community self-reliance and the re-building of Main Street based on its traditional assets; personal service, local ownership, unique architecture, and a sense of community. In addition, this program promotes traditional central business districts emphasizing four components which should be integrated to create a positive, identifiable image for downtown. They are: Organization, Promotion, Design, and Economic Restructuring.

In this initial Albert N. West survey, the main area of concentration is on resources designed and built by Albert with a few included that were built by his father J. W. West during Albert's formative years. It would be important to identify all resources in the

area that are related to J. W. West and the J. W. West and Sons Construction Company. Sites in this survey will include a few resources built by J. W. West during his career as they relate to Albert's education in the building trade and, later, all resources built by the West family under the name of J. W. West & Sons Construction Company. In this survey, all of the resources are found to warrant preservation and promotion. Future work will, undoubtedly, reveal additional resources. The Gilmer County Historic Landmarks Commission has been instrumental in taking the steps necessary to promote the understanding and protection of the historic resources of the county. They should be commended for their foresight and commitment to this work.

BIBLIOGRAPHY

- Donnelly, William F. "John Wellington West". The Wests of Duck Creek, Harrison County, VA (now WV). Published by Gateway Press, Inc., Baltimore, MD. 1997. pp. 105 - 118.
- "Fourth Annual Report of the State Board of Examiners and Registration of Architects of West Virginia To The Governor for the Year Ending June 30, 1925". Mutual PTG. Co., Charleston, WV.
- Gilmer County Historical Society. "Gilmer County Historical Society Newsletter". Volume 8, Number 1. pp. 9 - 11. January, 1998.
- Gilmer County Historical Society. "Gilmer County Historical Society Newsletter". Volume 7, Number 4. Pp. 10 - 12. October, 1997.
- Gilmer County Historical Society. "Bicentennial Biographies of Gilmer County, WV". p. 123. 1976.
- Gilmer County Historical Society. "Gilmer County West Virginia History, 1845 - 1989". Walsworth Publishing Co. page 6.
- Gilmer County Schools, Walter L. Moore, Supt. "Directory & Educational Handbook of The Public Schools of Gilmer County, WV, For School Year 1928 - 1929. pp. 28 - 29.
- Oral Interview With Everett Ellison, Glenville, WV. October 18, 2000.
- Oral Interview With Karl Woofert West, Glenville, WV. October 20, 2000.
- Oral Interview With Ron Miller, Glenville, WV. November 8, 2000.
- Telephone Interview With Dewey Hastings, Jr., Morgantown, WV, Undertaker in Morgantown and an Odd Fellow. November 15, 2000.
- "The Glenville Democrat", #5, Volume 35. April 29, 1937.
- "The Glenville Democrat", #17, Volume 34. July 16, 1936.
- "The Glenville Democrat", #18, Volume 58. May 18, 1961.
- "The Glenville Democrat", #28, Volume 34. September 17, 1936.


"The Tattler", Commencement Issue, Annual News, Cedarville, WV. Page 1.
Friday, May 14, 1937.

West, Karl Woofter. "Recollections of Grandfather John Wellington West (1850 - 1938).
April 15, 1992.

West, Karl Woofter & Stanley Rymer West. "Reminiscing About Our Father".
November 1994.

West Virginia State Registration Board For Professional Engineers Annual Report.
1931 - 1941.

APPENDIX I

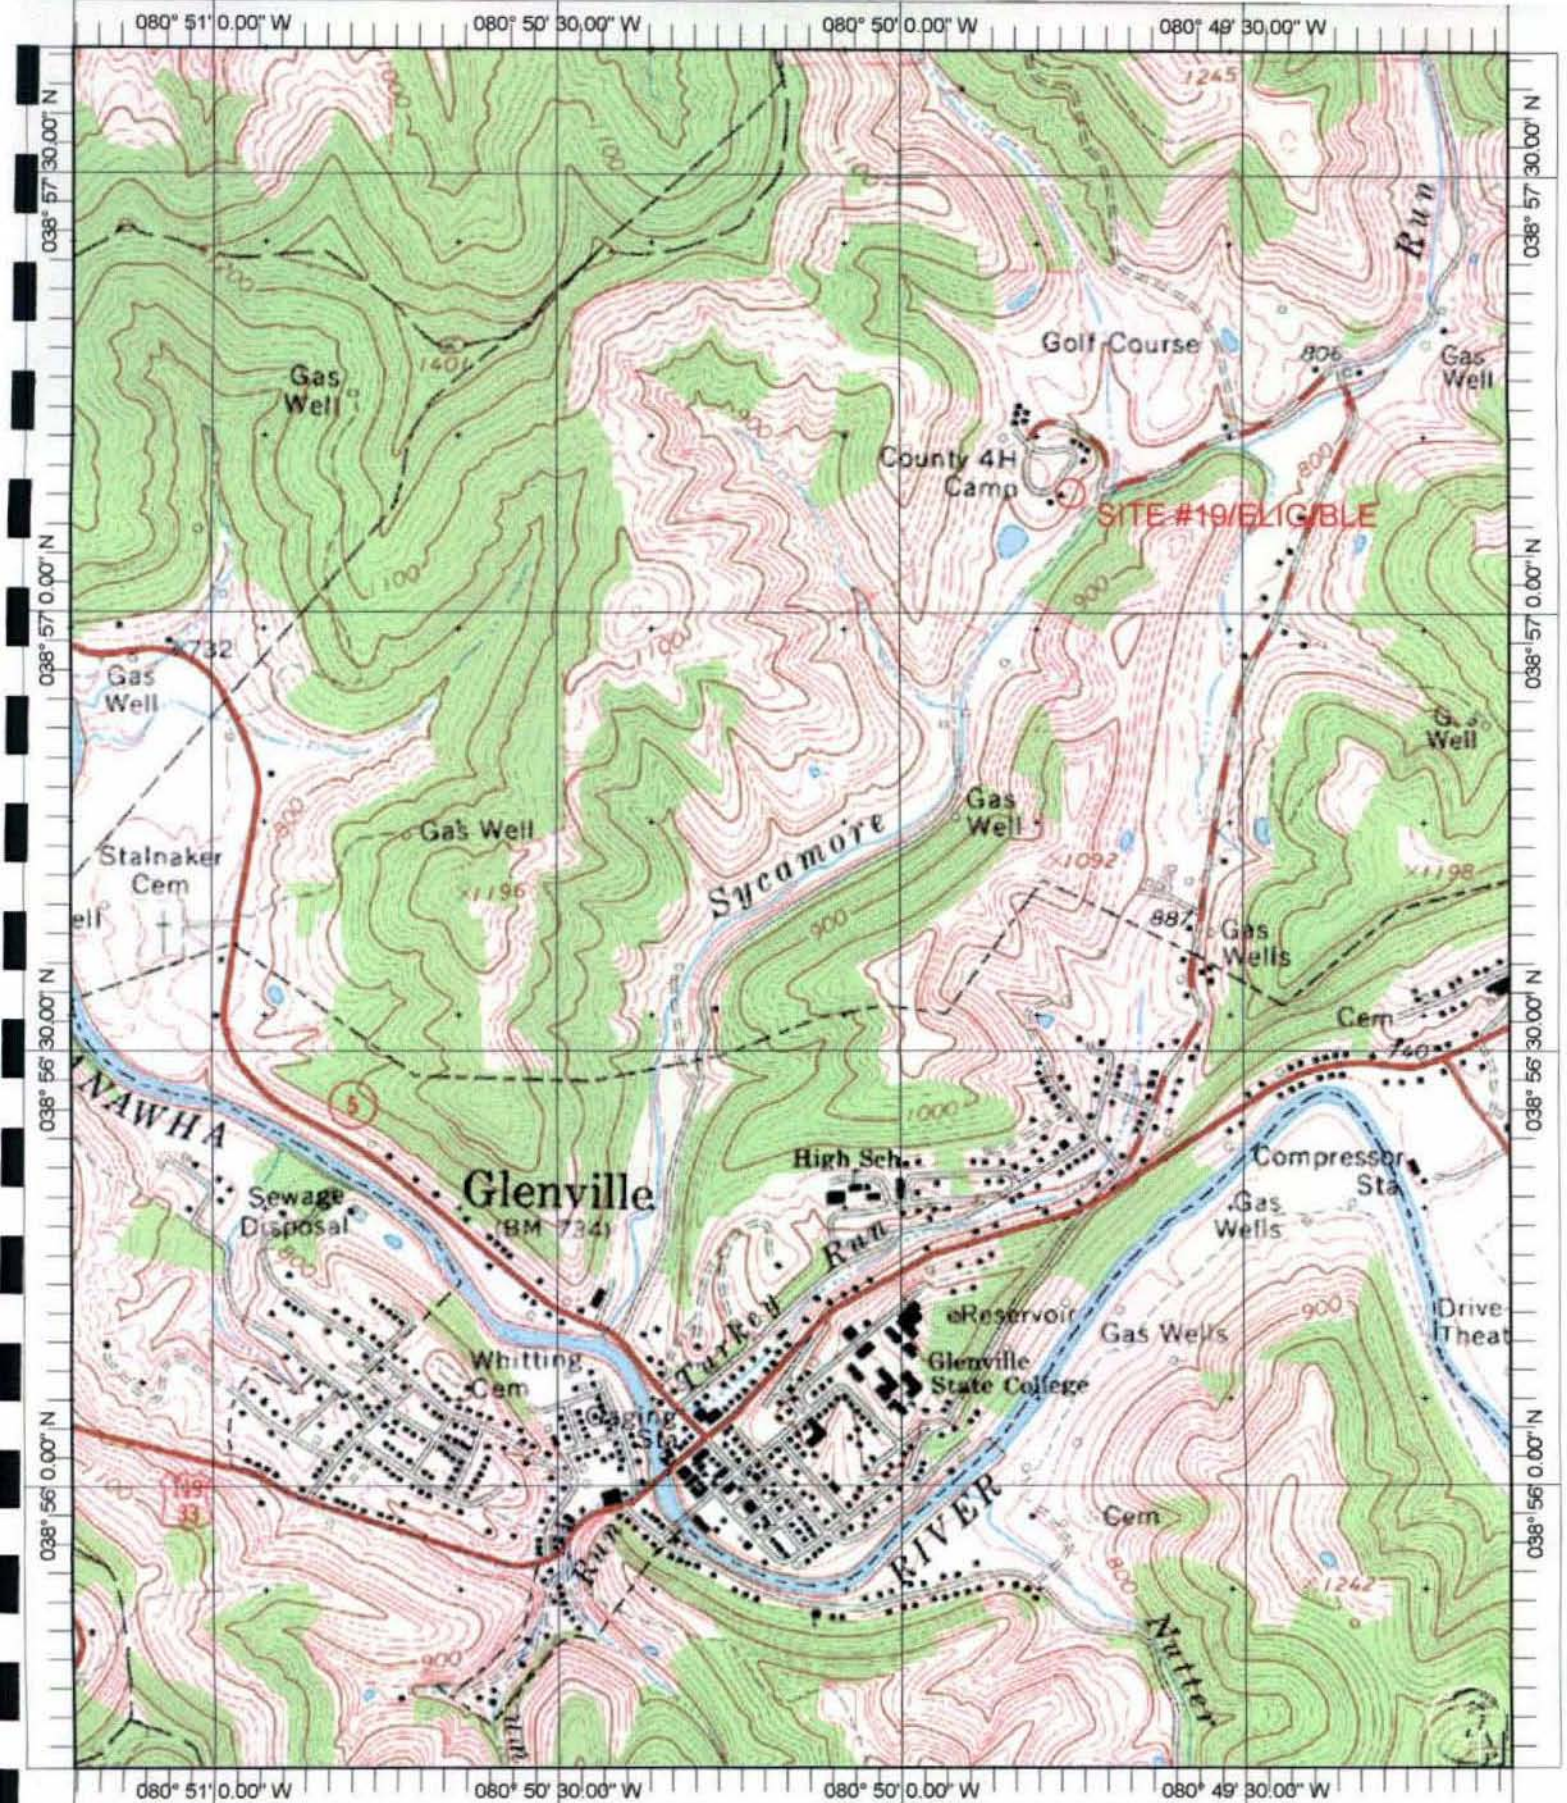

<Default> - 1 Markers, Length = 0 feet


SITE #19/ELIGIBLE - 17 514802, 4311287

Name: GLENVILLE

Location: 17 514213 4310403

Date: 11/21/100

Scale: 1 inch equals 1333 feet

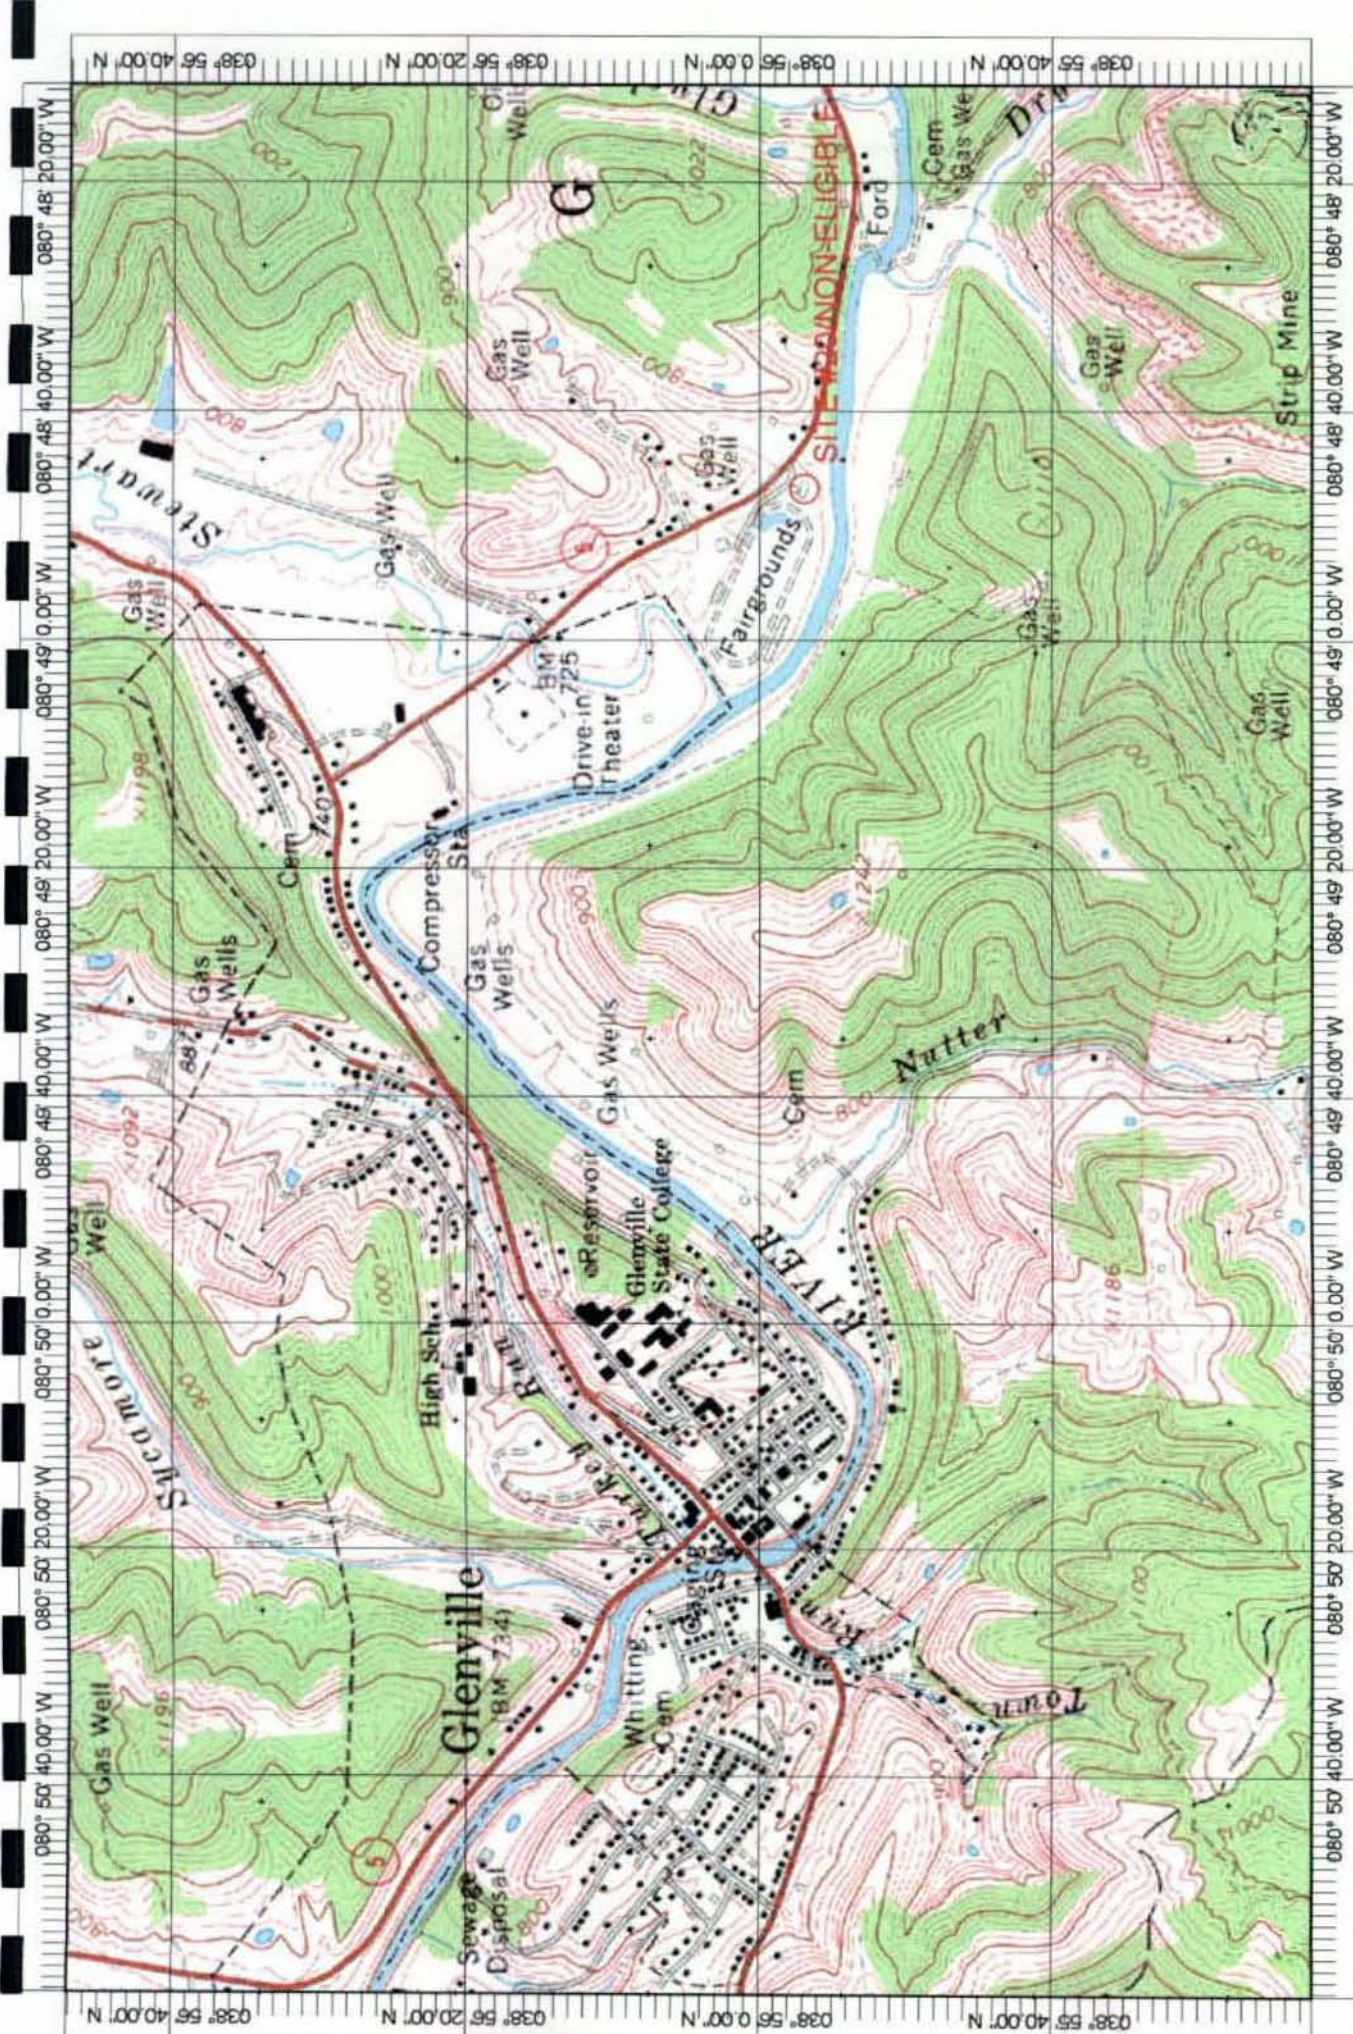


<Default> - 2 Markers, Length = 3 miles, 5191 feet

SITE #28/ELIGIBLE - 17 513883, 4303131

SITE #20/NON-ELIGIBLE - 17 516208, 4309095

Name: GLENVILLE
Date: 1/18/101
Scale: 1 inch equals 1333 feet

Location: 17 515038 4309330

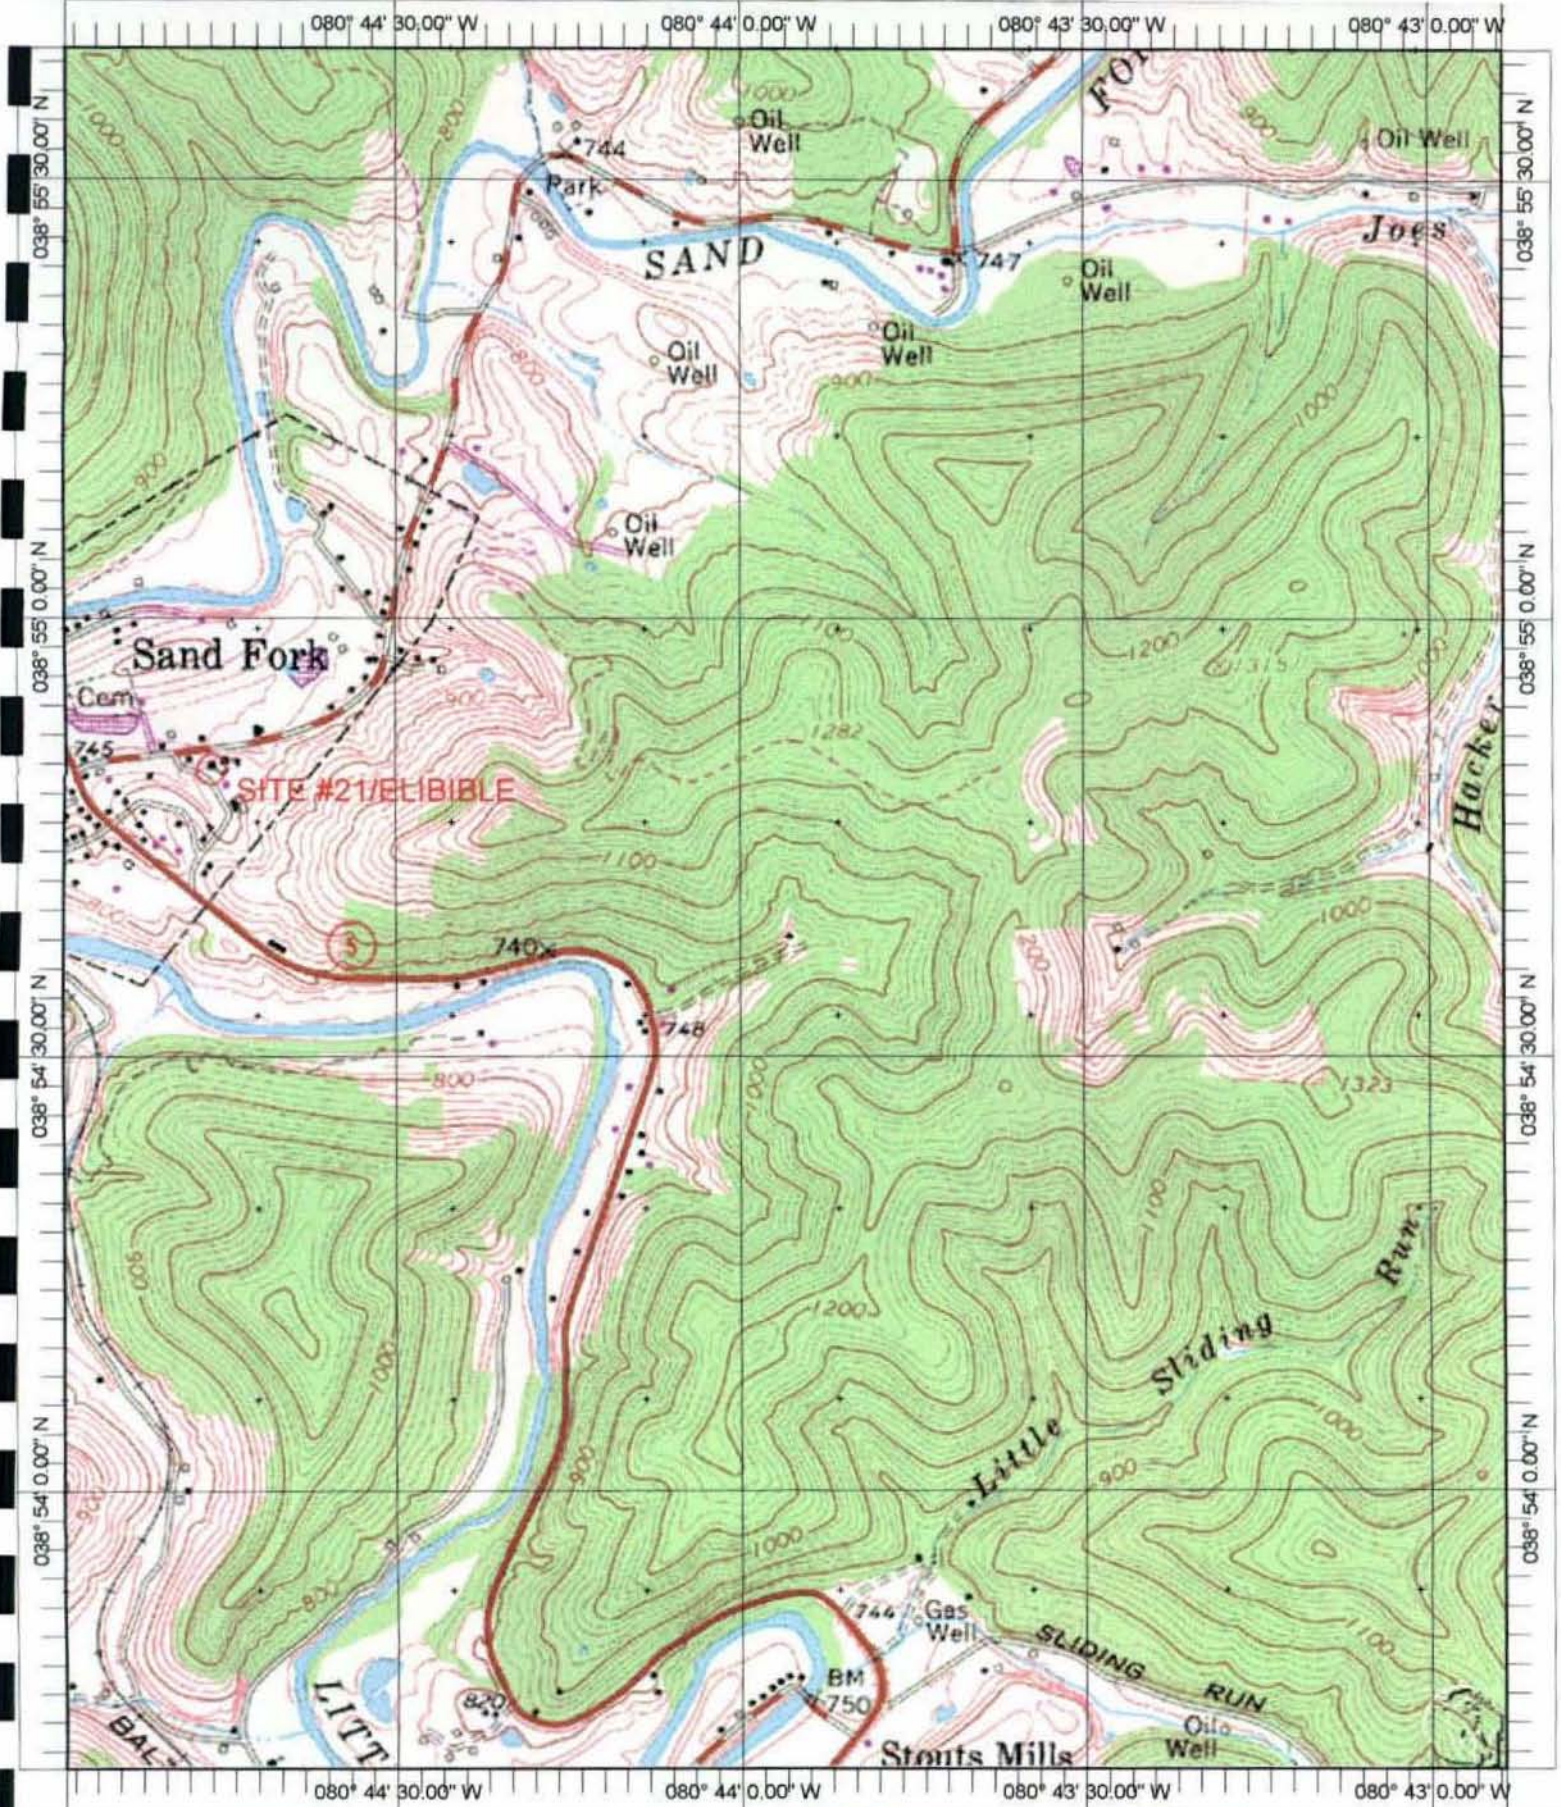

<Default> - 1 Markers, Length = 0 feet


SITE #21/ELIBIBLE - 17 522012, 4307036

Name: GILMER

Location: 17 523212 4306737

Date: 11/22/100

Scale: 1 inch equals 1333 feet

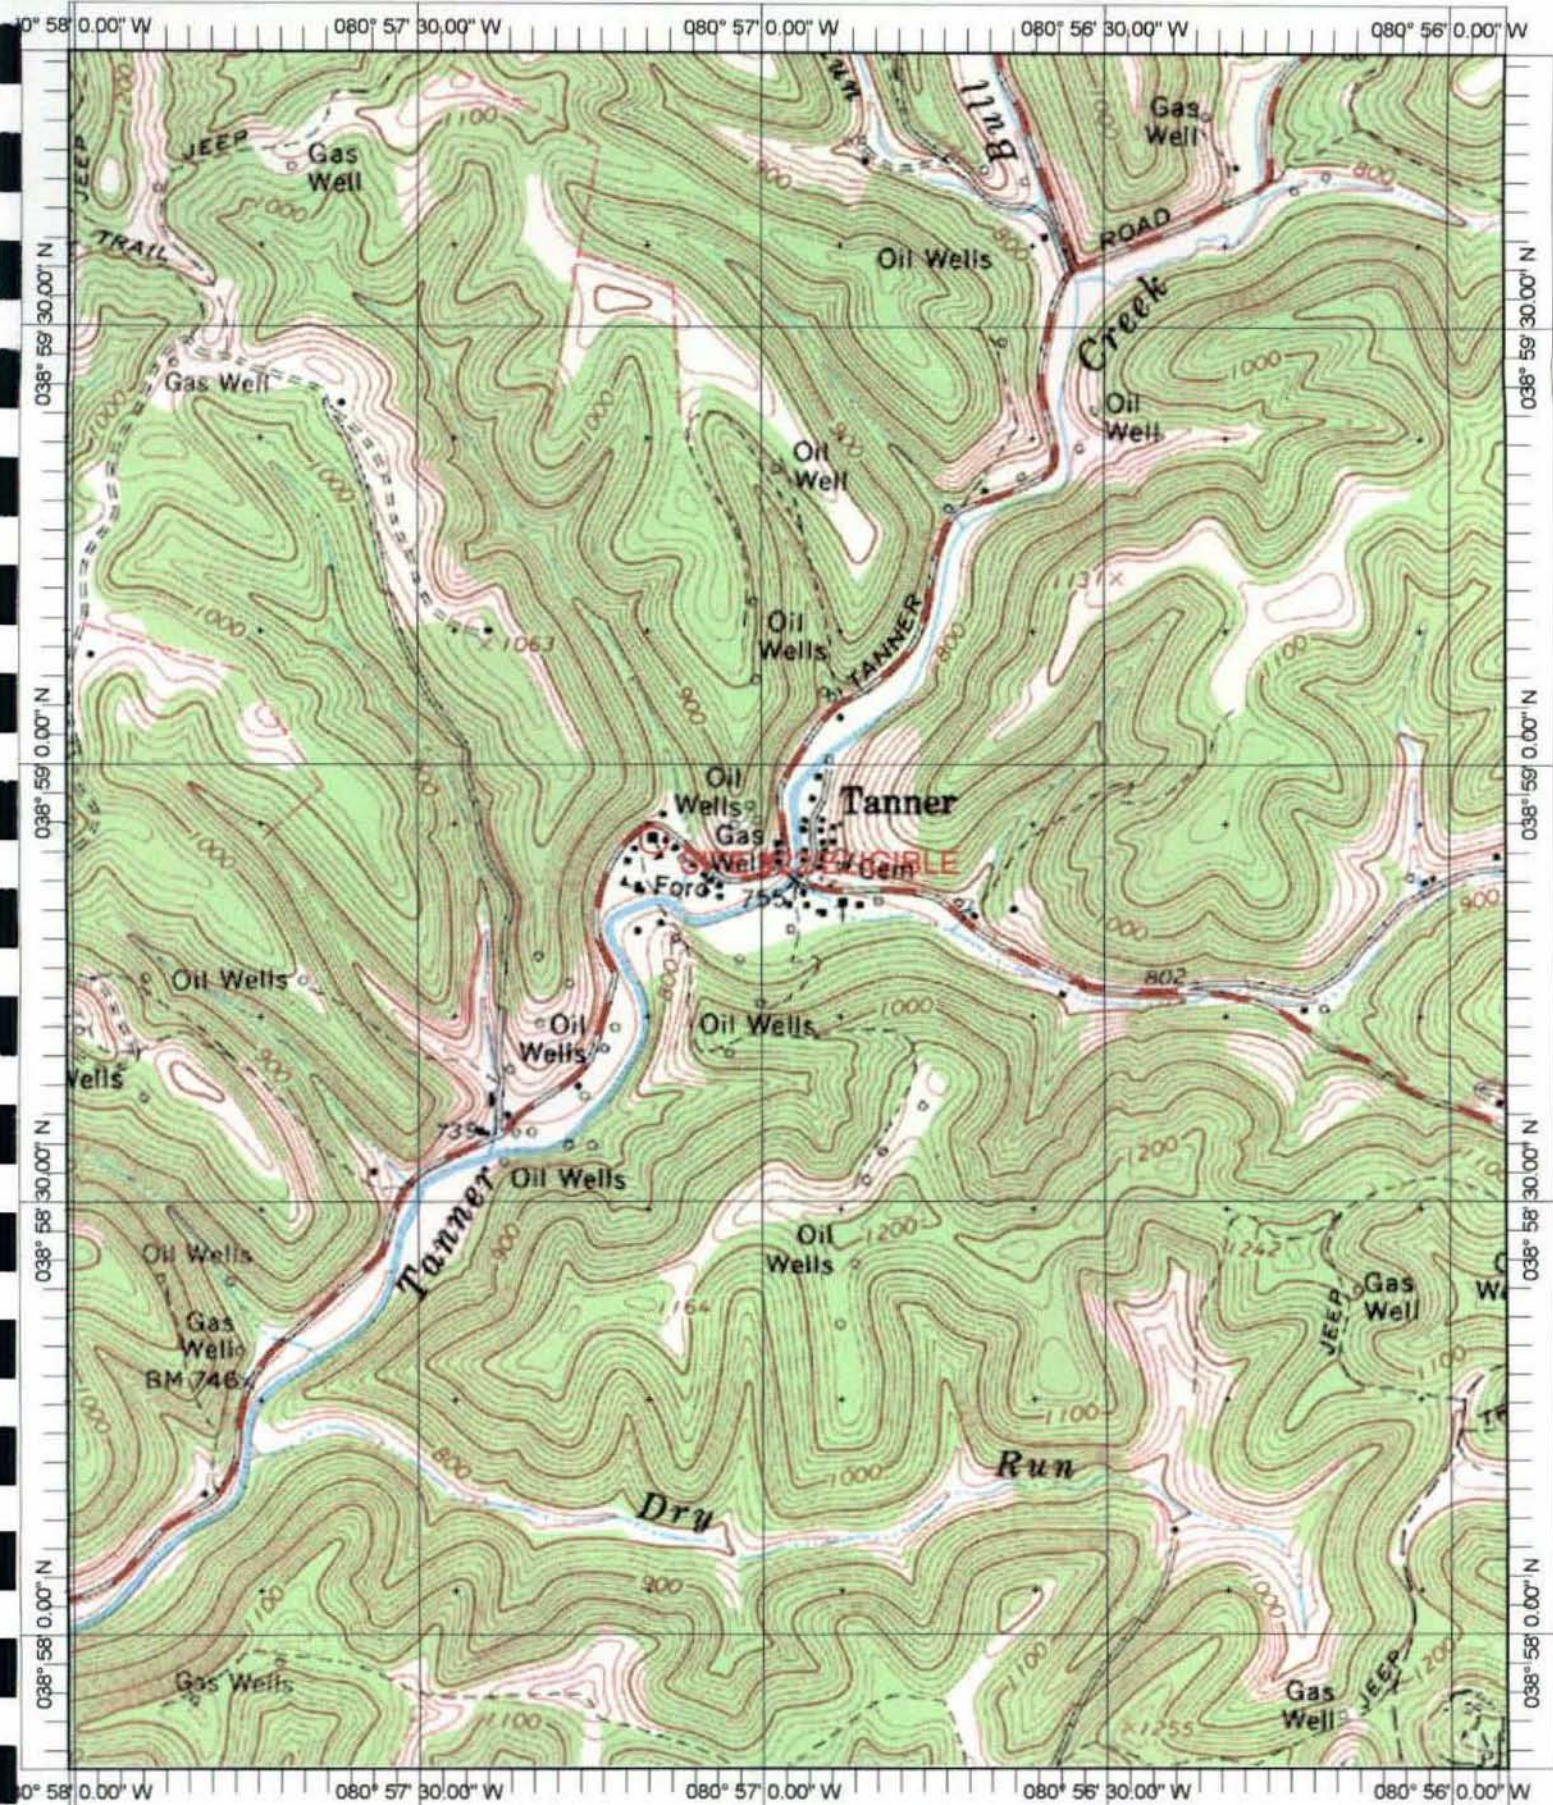

<Default> - 1 Markers, Length = 0 feet


SITE #22/ELIGIBLE - 17 504104, 4314559

Name: TANNER


Location: 17 504382 4314406

Date: 11/22/100

Scale: 1 inch equals 1333 feet

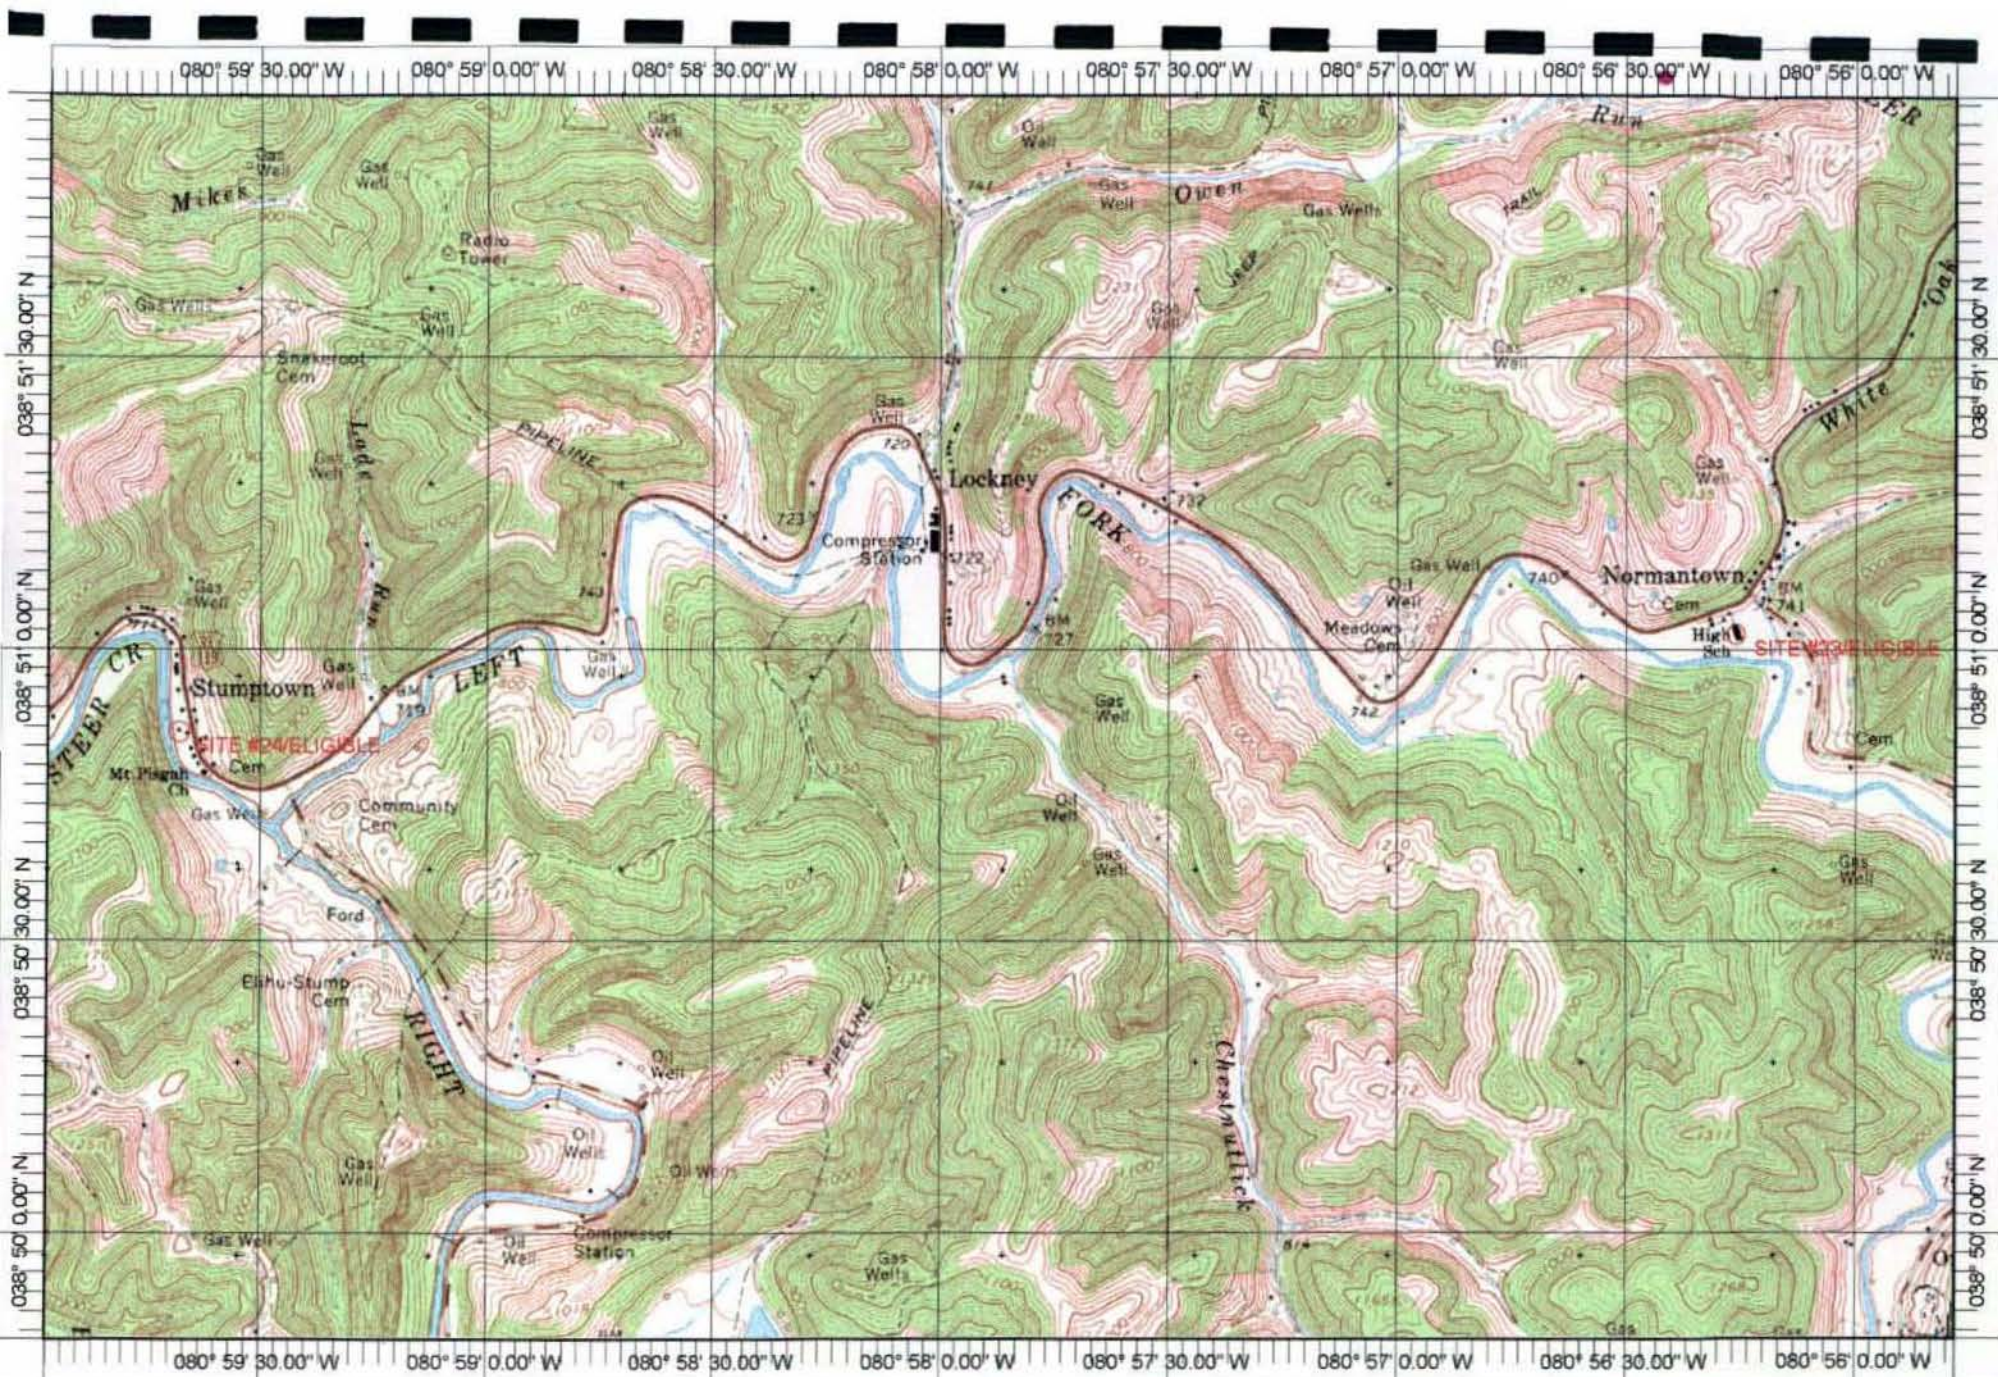

<Default> - 2 Markers, Length = 3 miles, 391 feet	SITE #23/ELIGIBLE - 17 505409, 4299978	SITE #24/ELIGIBLE - 17 500461, 4299667
Name: NORMANTOWN Date: 11/22/100 Scale: 1 inch equals 2000 feet	Location: 17 503075 4299709	

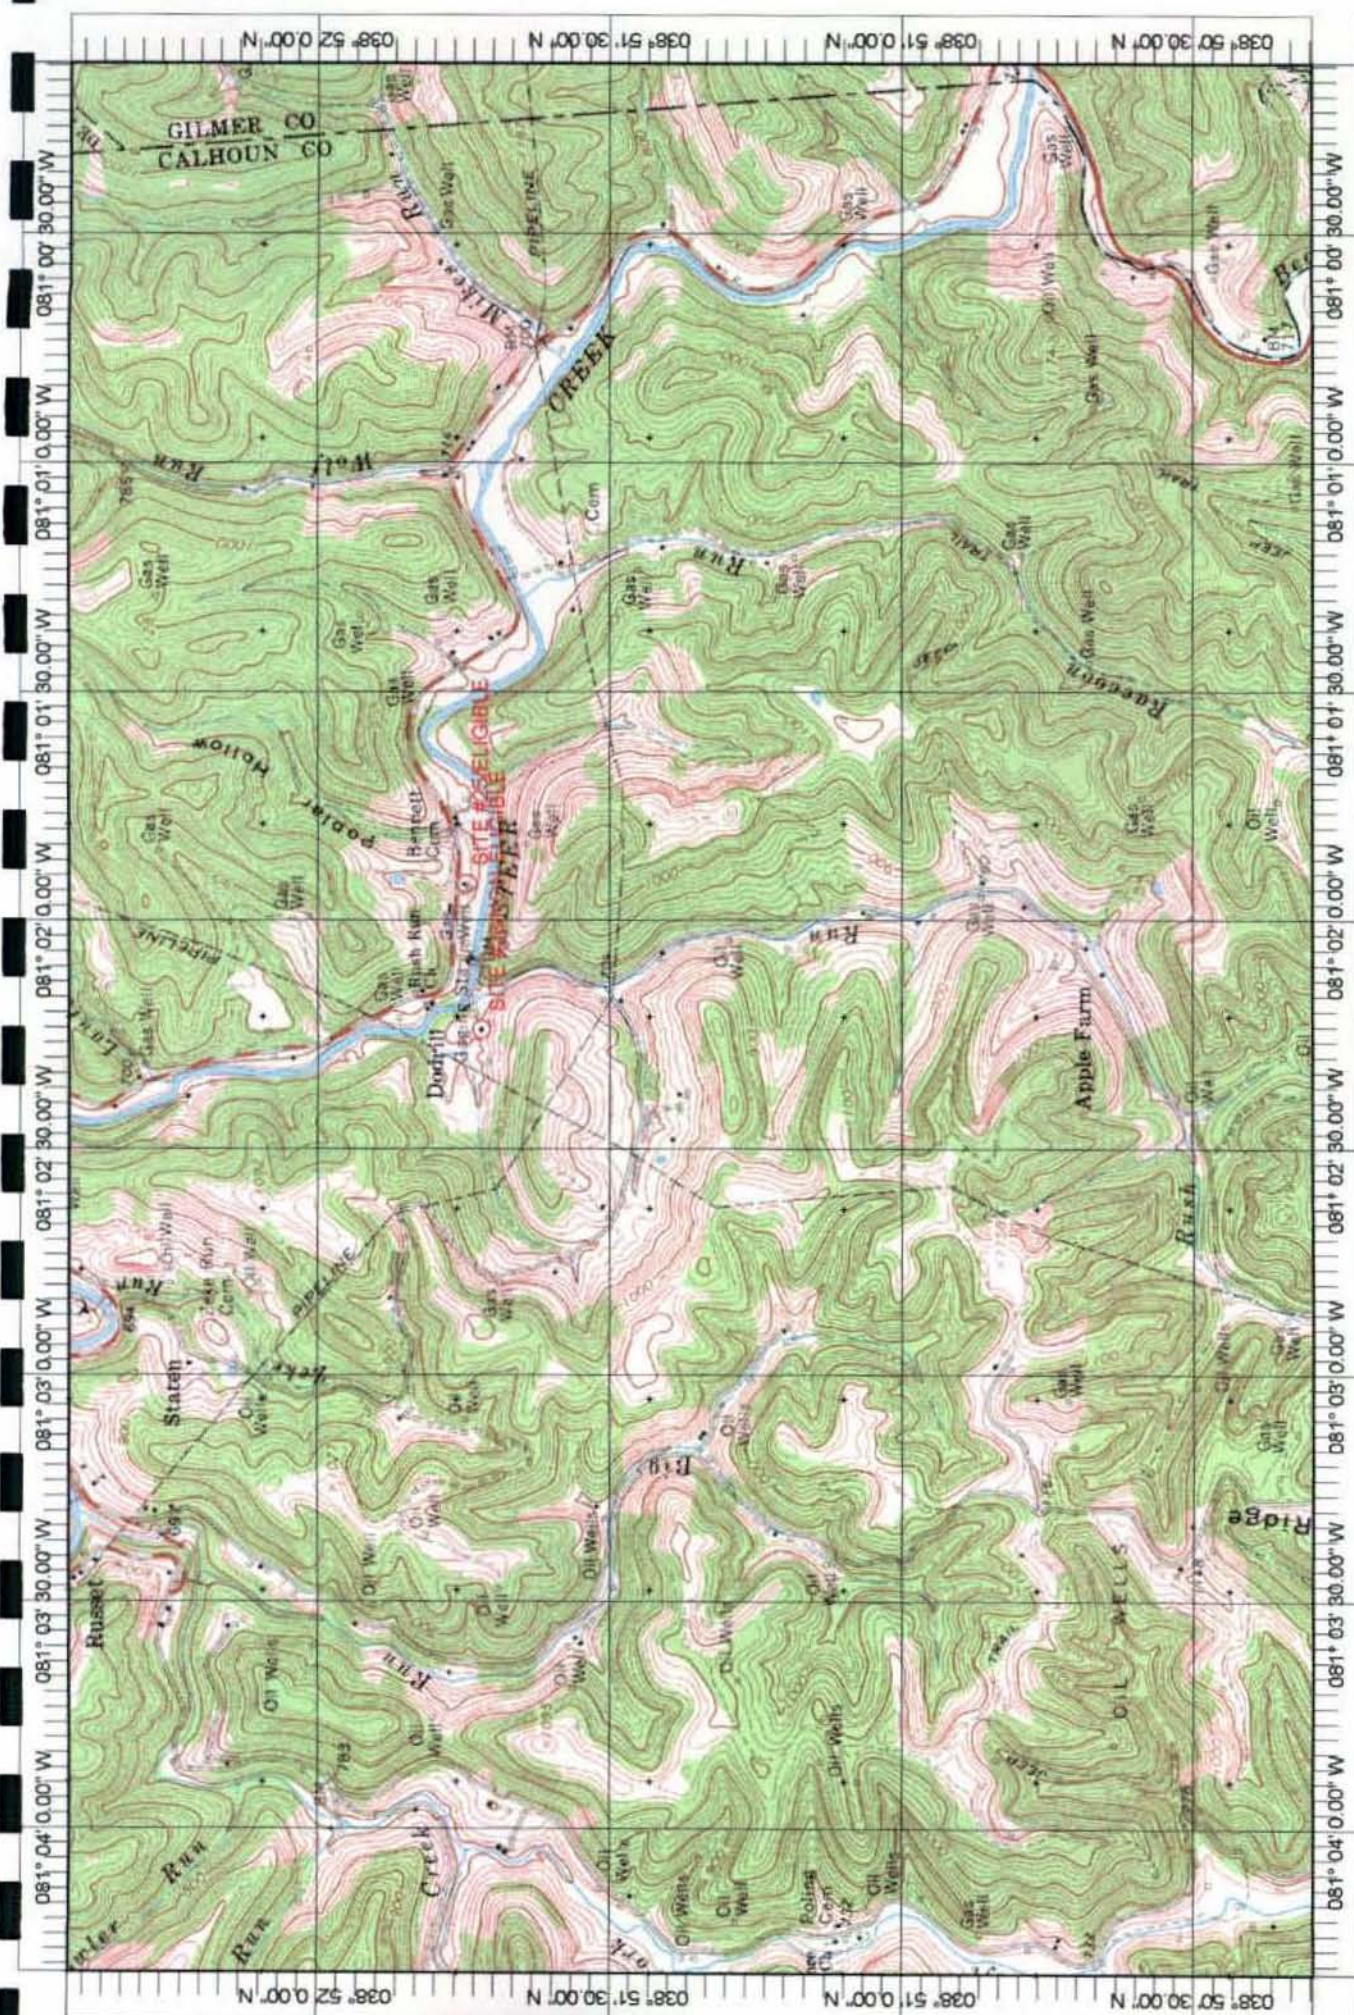

SITE #26/NON-ELIGIBLE - 17 496764, 4301257

SITE #25/ELIGIBLE - 17 497226, 4301310


Location: 17 496782 4300594

Name: MILLSTONE

Date: 11/22/100

Scale: 1 inch equals 2000 feet

<Default> - 2 Markers, Length = 1522 feet

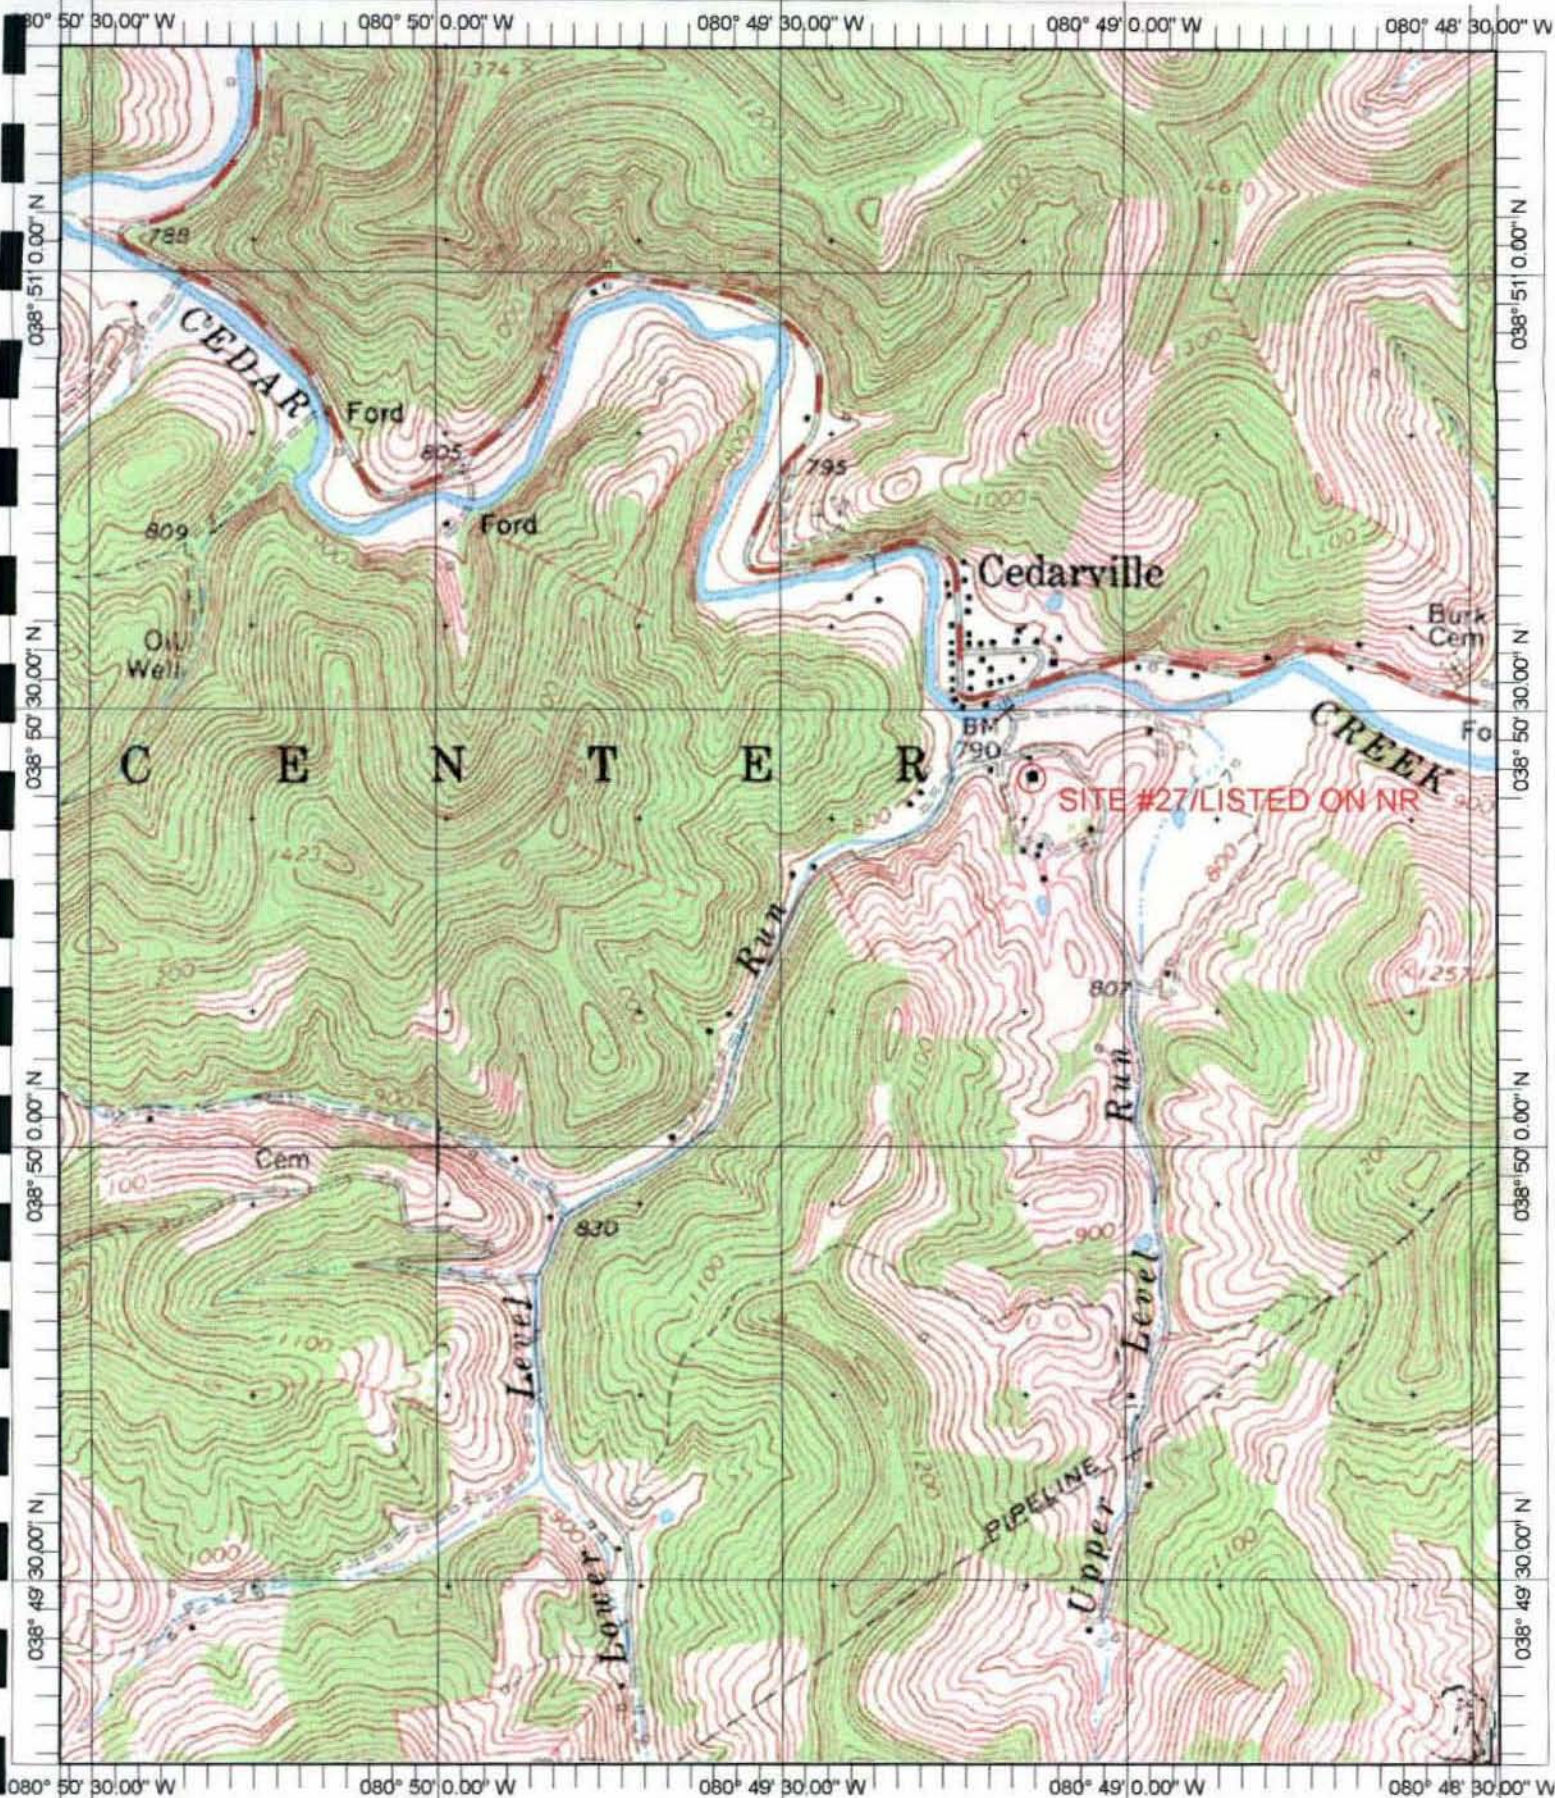

<Default> - 1 Markers, Length = 0 feet


SITE #27/LISTED ON NR - 17 515719, 4298870

Name: CEDARVILLE

Location: 17 515183 4298594

Date: 11/21/100

Scale: 1 inch equals 1333 feet

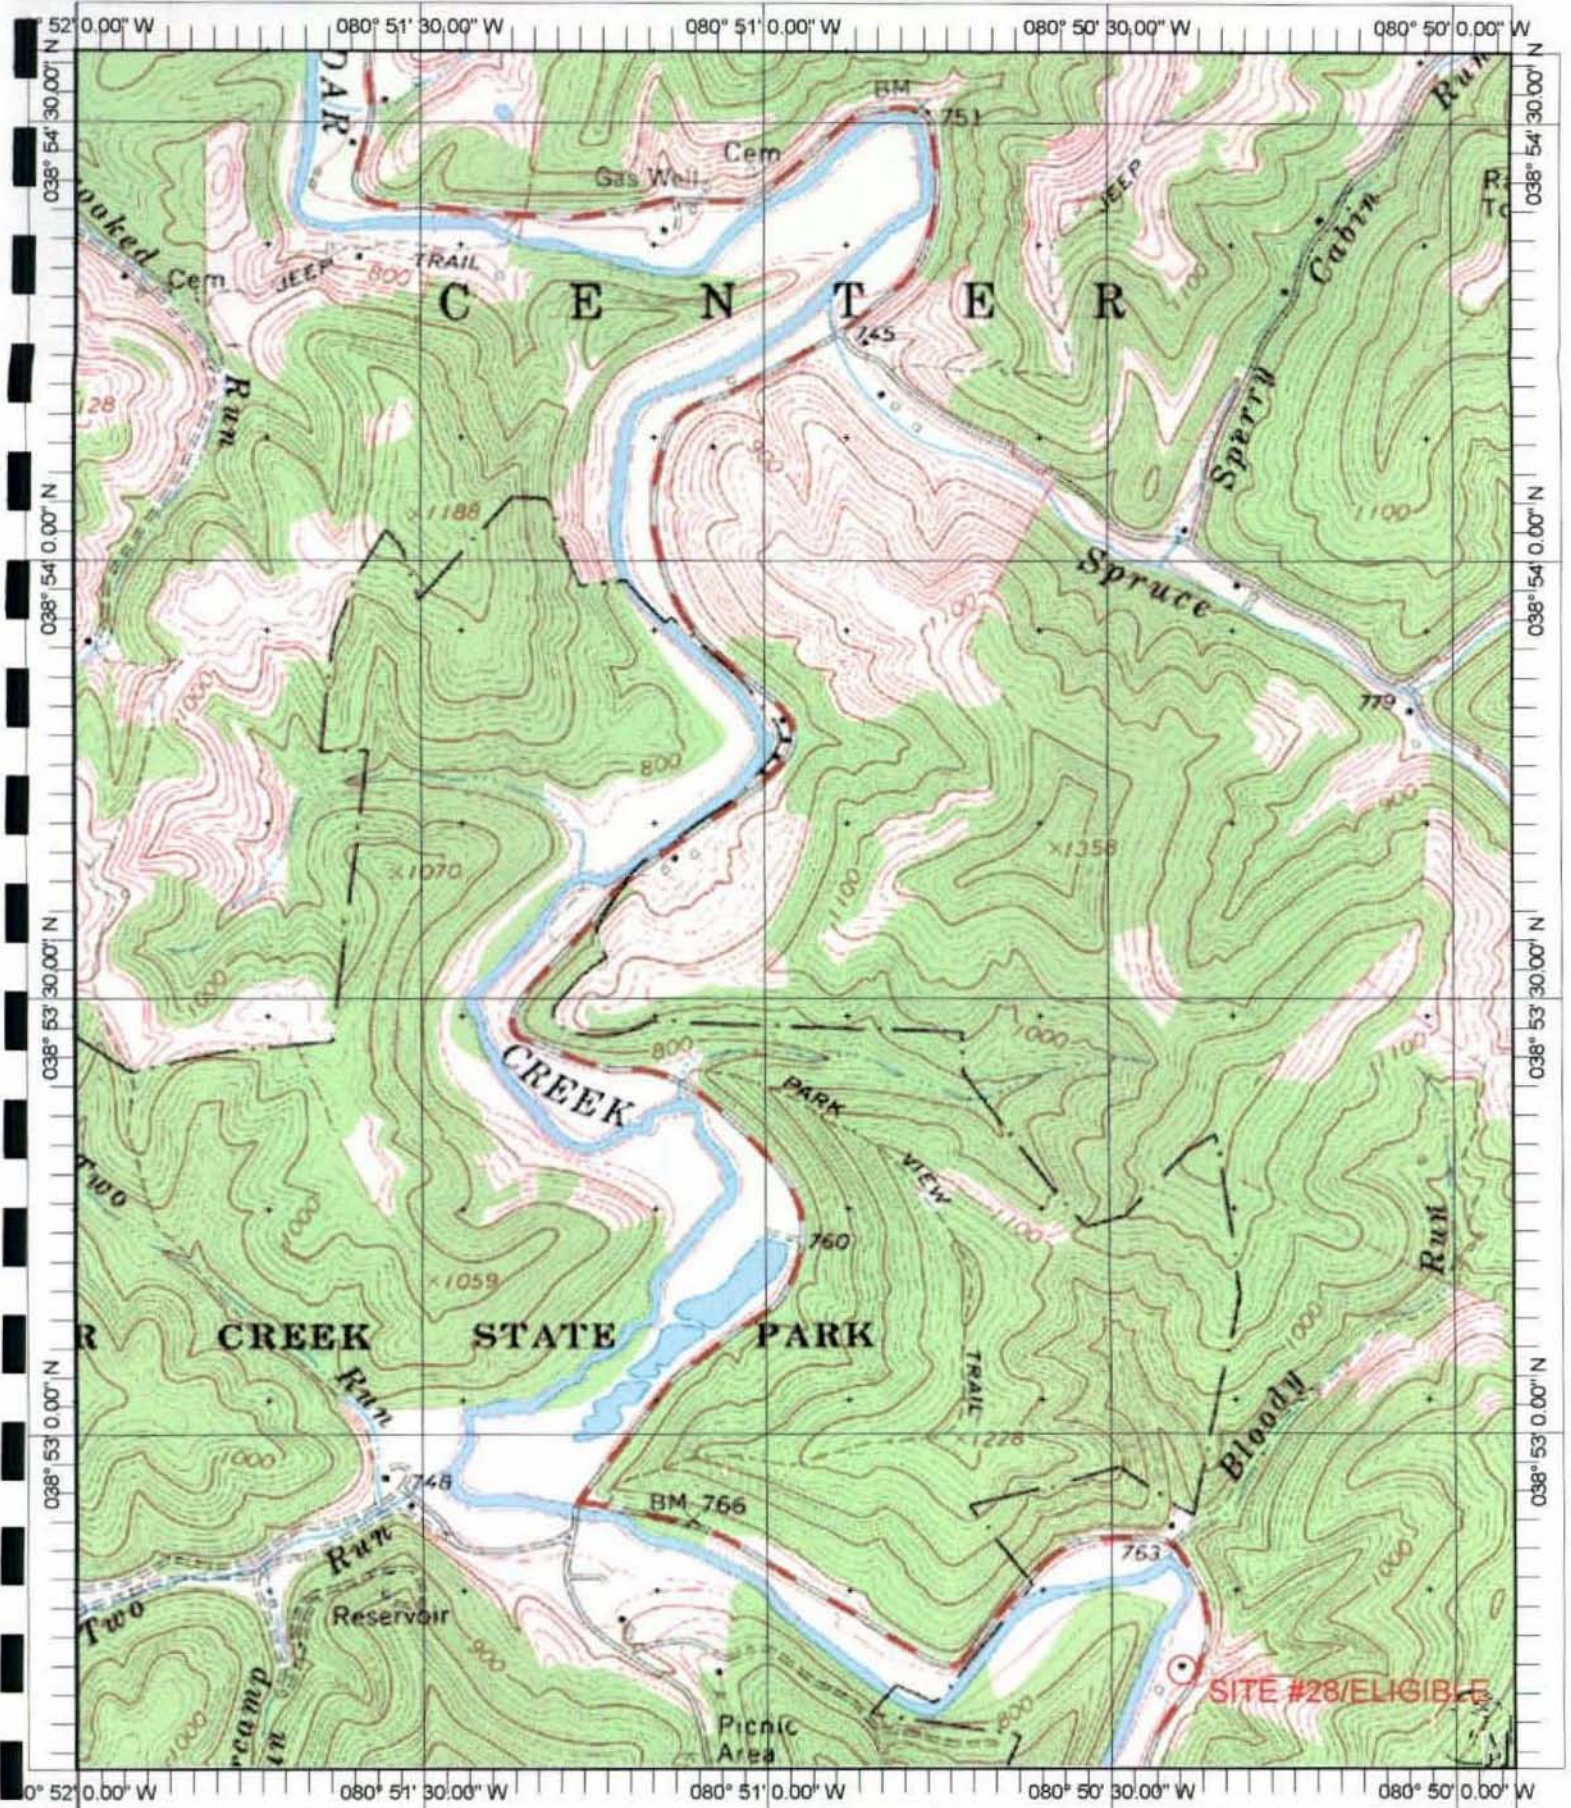


<Default> - 1 Markers, Length = 0 feet

SITE #28/ELIGIBLE - 17 513883, 4303131

Name: GLENNVILLE
 Date: 11/21/100
 Scale: 1 inch equals 1333 feet

Location: 17 513068 4304740

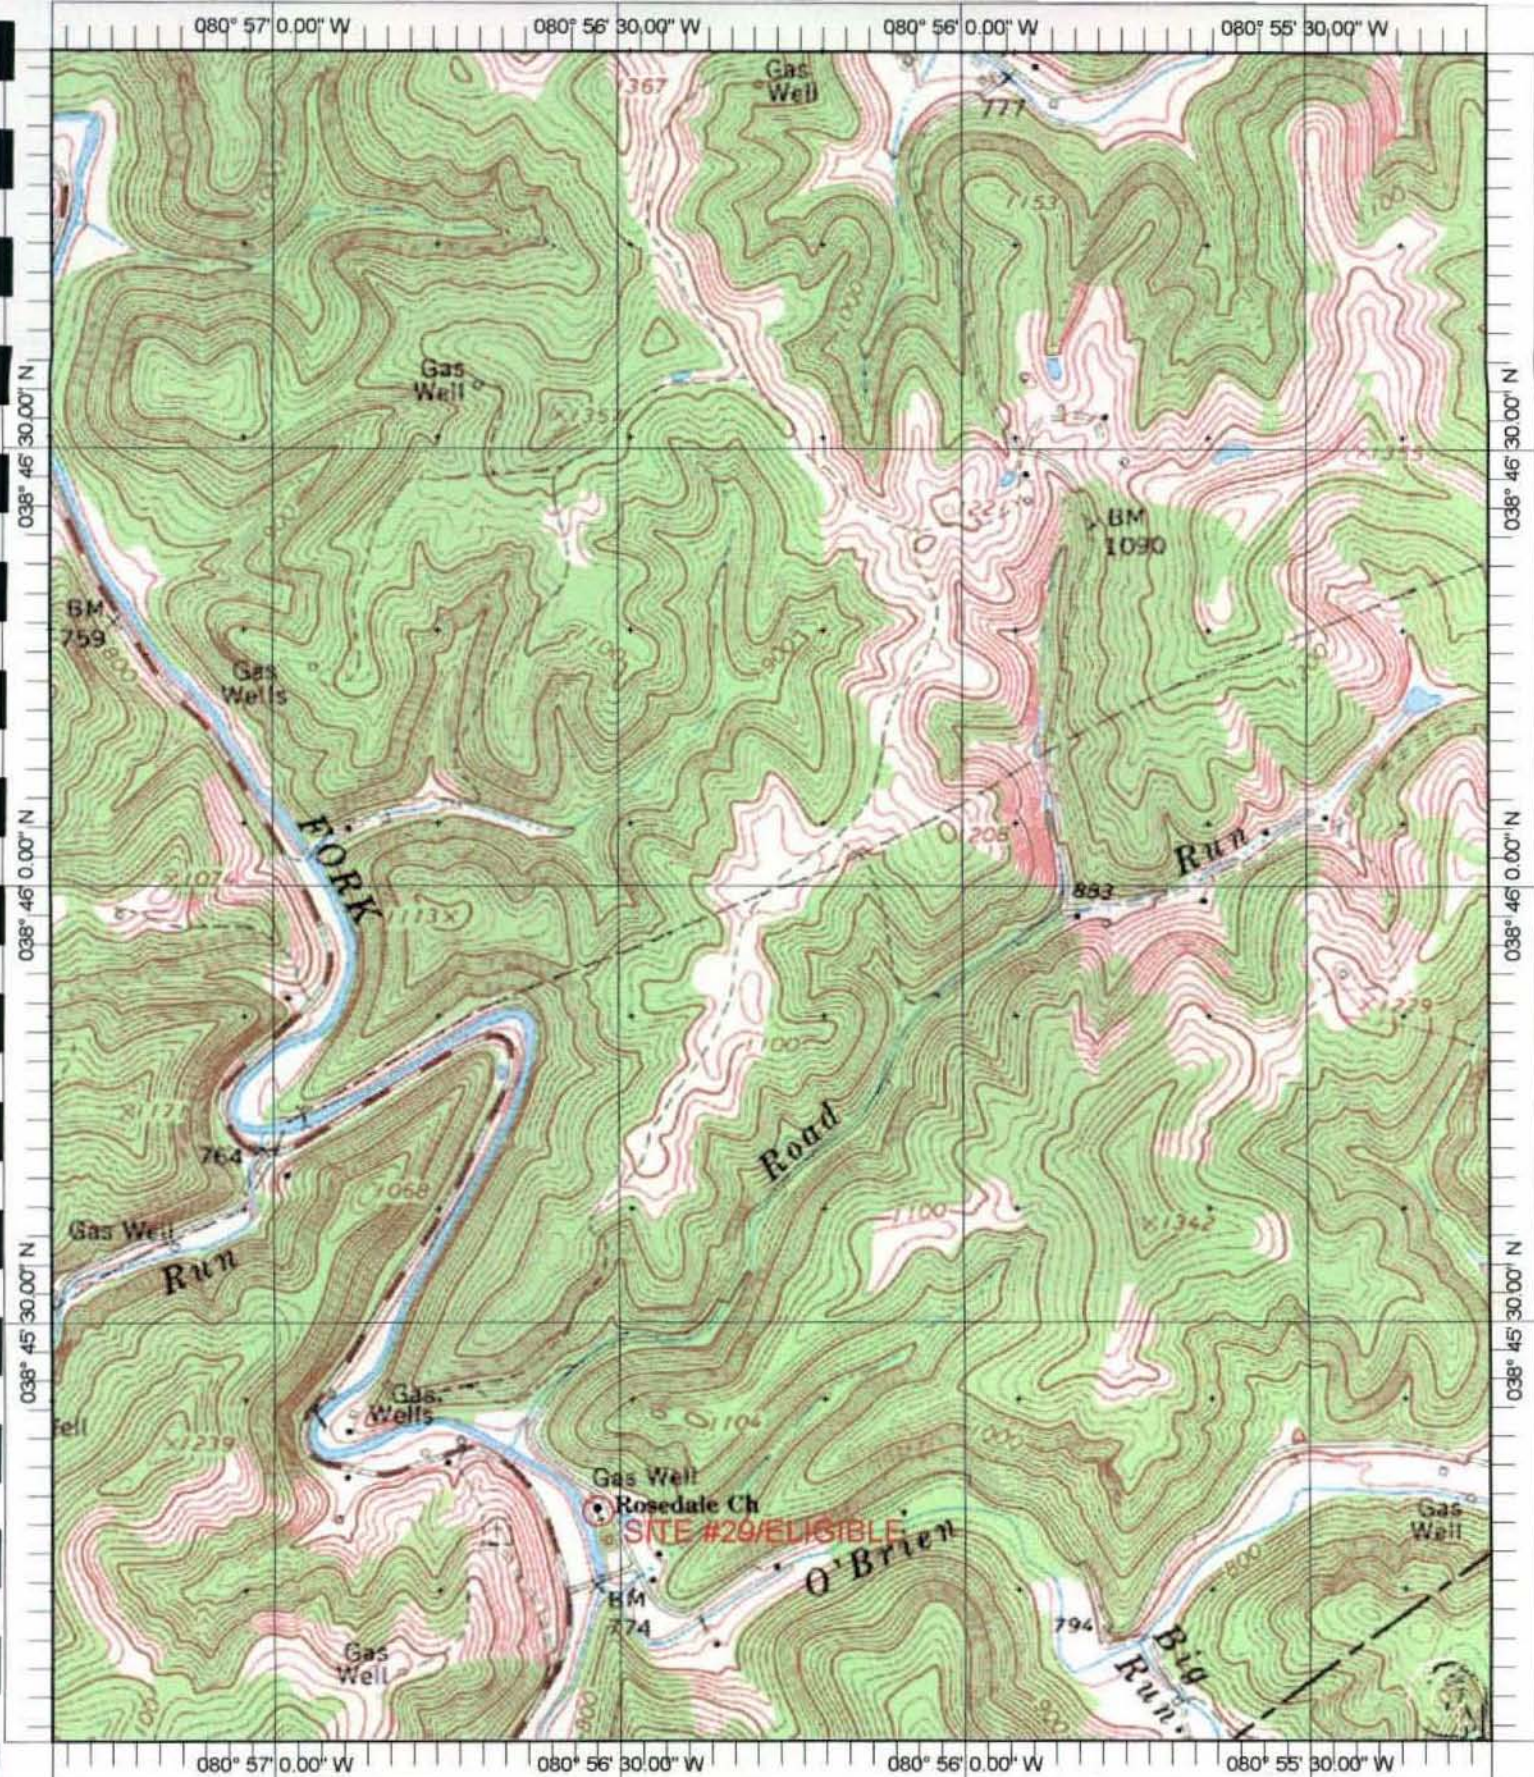

<Default> - 3 Markers, Length = 10 miles, 477 feet
 Marker 1 - 17 505409, 4299982


Marker 2 - 17 500461, 4299663
 SITE #29/ELIGIBLE - 17 505021, 4289351

Name: NORMANTOWN
 Date: 12/6/100
 Scale: 1 inch equals 1333 feet

Location: 17 505386 4290649

APPENDIX II

DESIGN DRAWINGS of the Early 1900's

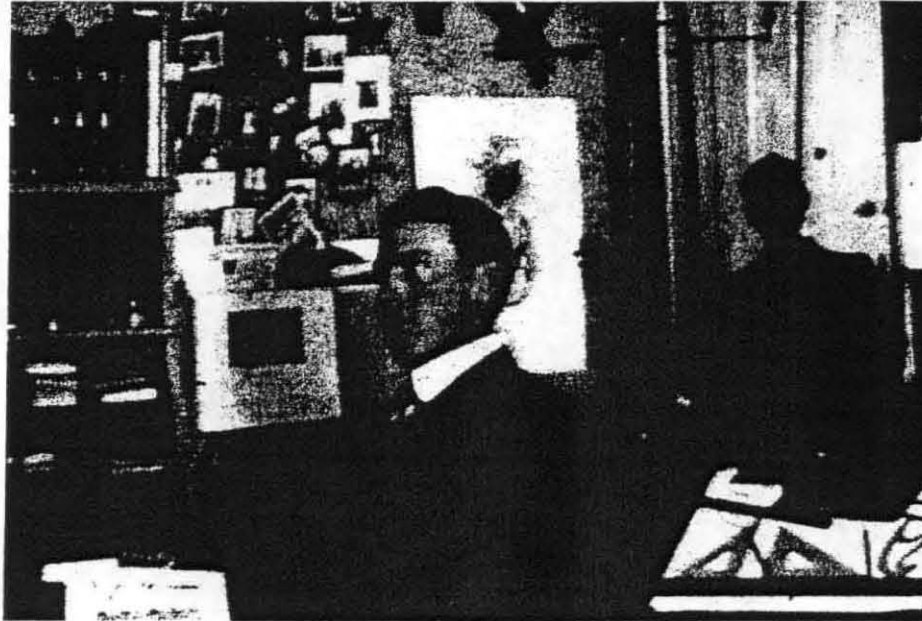

Albert N. West , ARCHITECT
GLENVILLE , WEST VIRGINIA

Albert West is pictured here in his study and drafting room at the John W. West home in Brooklyn Addition of Glenville in the Year 1905. Many of the skillful, ink-on-paper design drawings produced by him are contained in this notebook. The designs were for residential, commercial, and structural use in the Gilmer County, WV area and were constructed by *J. W. West & Sons, Contractors*.

The family of Albert West is grateful to the Gilmer County Historic Landmarks Commission that many of his design drawings produced during the period 1900 - 1930 have been permanently stored with the Glenville State College Robert F. Kidd Library.

The following pages of Computer drawings and data were scanned, cleaned and computer disk stored by Martin F. Ciarkowski of Oak Ridge, TN.

Karl W. West
114 Cumberland Vw.Dr.
Oak Ridge, TN 37830

March 1998

APPENDIX III


Journal of Architects



No. 64

of West Virginia.

This Certifies that ALBERT N. WEST of GLENVILLE in the State of WEST VIRGINIA, having successfully passed an examination before the Board of Architects of the State of West Virginia, and being otherwise qualified, is hereby authorized to practice Architecture in all its branches in the State of West Virginia.

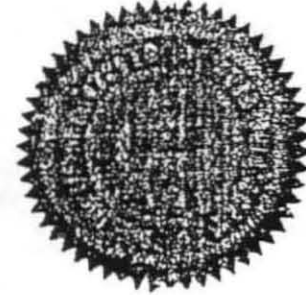

Witness the signatures of the President and Secretary of the Board of Architects of West Virginia and the seal of said Board, this 15TH day of FEBRUARY 1922

Thos. Sweeney President
W. F. Whiting Secretary

APPENDIX IV



MR. A. L. HOLT,
GLENDALE, WEN.

SHEET NO. 3.

EAST SIDE ELEVATION

SCALE $\frac{1}{2}$ " = 1 FT.

A. N. WEST,
ARCHITECT.



Mr. A. L. HOLT,
BENNING, W. VA.

SHEET NO. 1

FRONT ELEVATION,
SCALE 1/8" = 1'-0"

A. N. WEST,
ARCHITECT.



FR. A. L. HOLT,
BLENNVILLE, W. D.


DRAWN BY S.

WEST SIDE ELEVATION

Scale 1" = 1 Ft.

A. H. WEST,
ARCHITECT.

L. N. WEST,
AGENT.

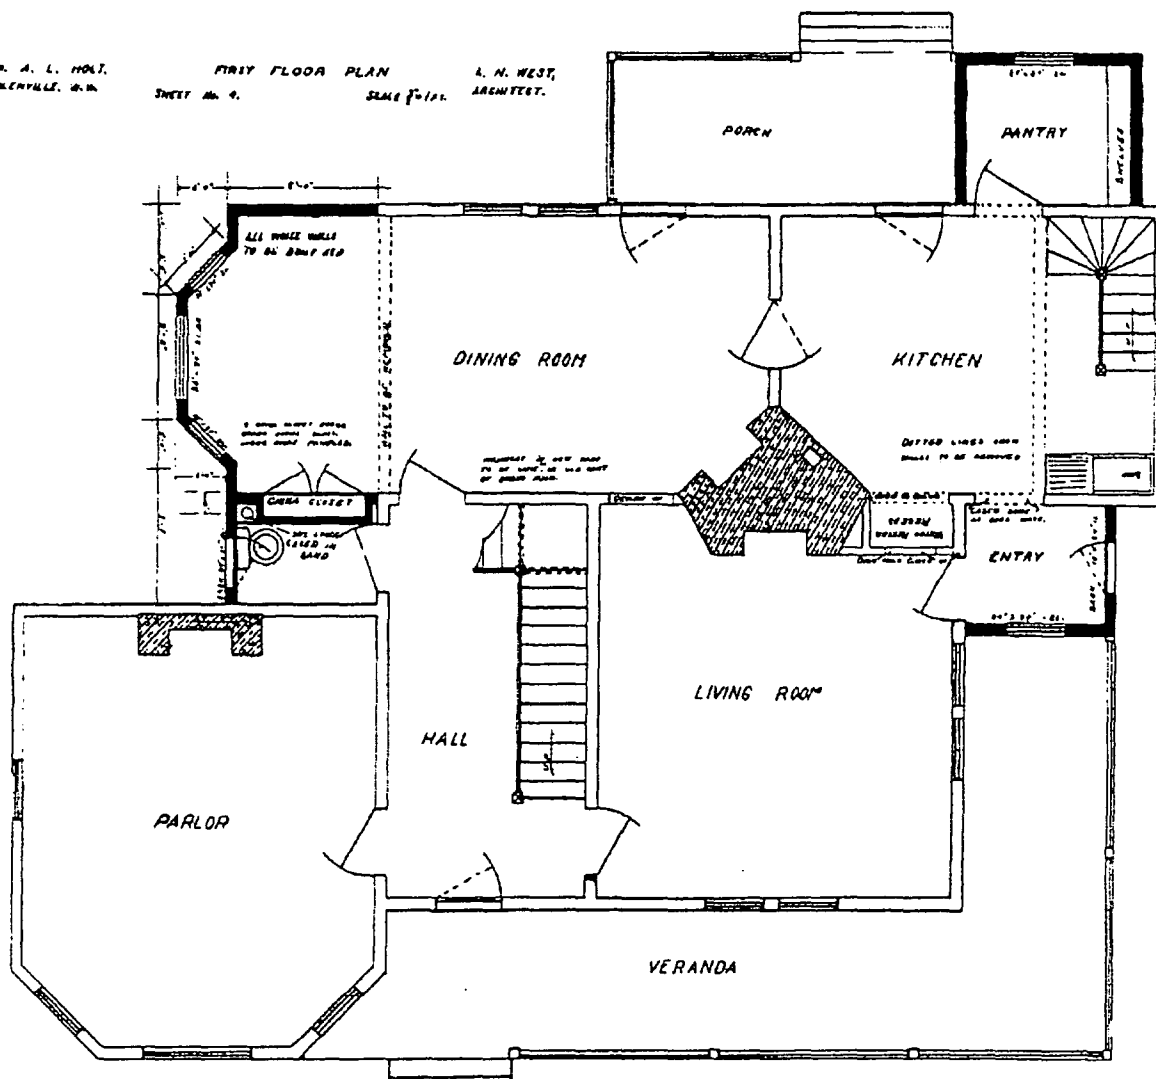

FRONT and NORTH SIDE ELEVATIONS
of
RESIDENCE


for
Mr. I. N. HARDMAN, GLENVILLE, W. VA.
A. N. WEST, Architect.
Scale 1/4" = 1 ft.





LEFT SIDE ELEVATION
SCALE $\frac{1}{2"} = 1'$

ELEVATIONS OF RESIDENCE
FOR
MR. B. W. CRADDOCK
GLENVILLE, W. VA.

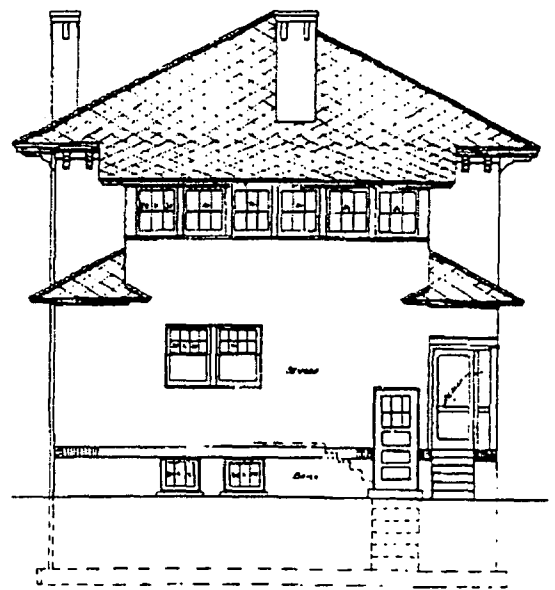

REAR ELEVATION
SCALE $\frac{1}{2"} = 1'$

SHEET NO. 2
A. H. & A. H. WEST
ARCHITECTS
ALEXANDRIA, VIRGINIA



FRONT ELEVATION
SCALE $\frac{1}{2}'' = 1'-0''$

ELEVATIONS OF RESIDENCE
FOR
MR. B. W. CRADDOCK
GLENNVILLE, W. VA.

RIGHT SIDE ELEVATION
SCALE $\frac{1}{2}'' = 1'-0''$

SHEET No. 3
A. N. & R. R. WEST
ARCHITECTS
HARRISBURG, PA.



Mr. R. L. JARVIS,
GLENVILLE, W. VA.

4

FRONT ELEVATION
SCALE $\frac{1}{2}$ "=1 FT.

A. N. WEST, ARCHT. BCT.
GLENVILLE, W. VA.




MR. R. L. JARVIS,
GLENVILLE, W. VA.

5

EAST FRONT ELEVATION
SCALE $\frac{1}{4}$ " = 1 FT.

A. N. WEST, ARCHITECT,
GLENVILLE, W. VA.

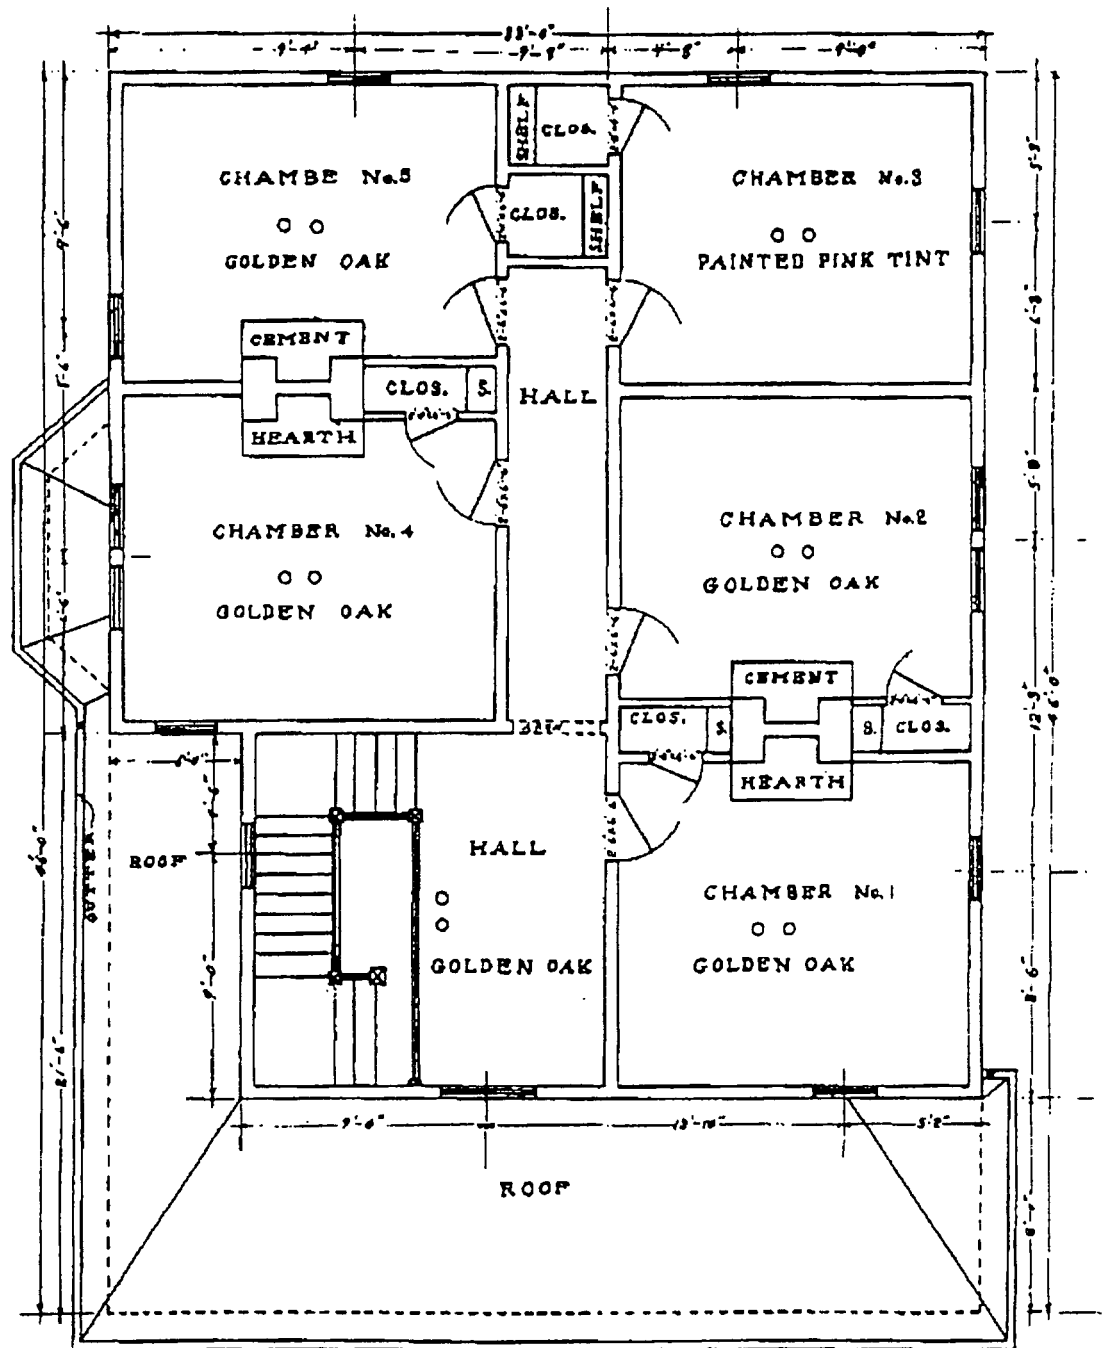


Mr. R. L. JARVIS,
GLENNVILLE, W. VA.

②

SECOND FLOOR PLAN
SCALE 1/4" = 1'-0"

A. N. WEST, ARCHT.,
GLENNVILLE, W. VA.

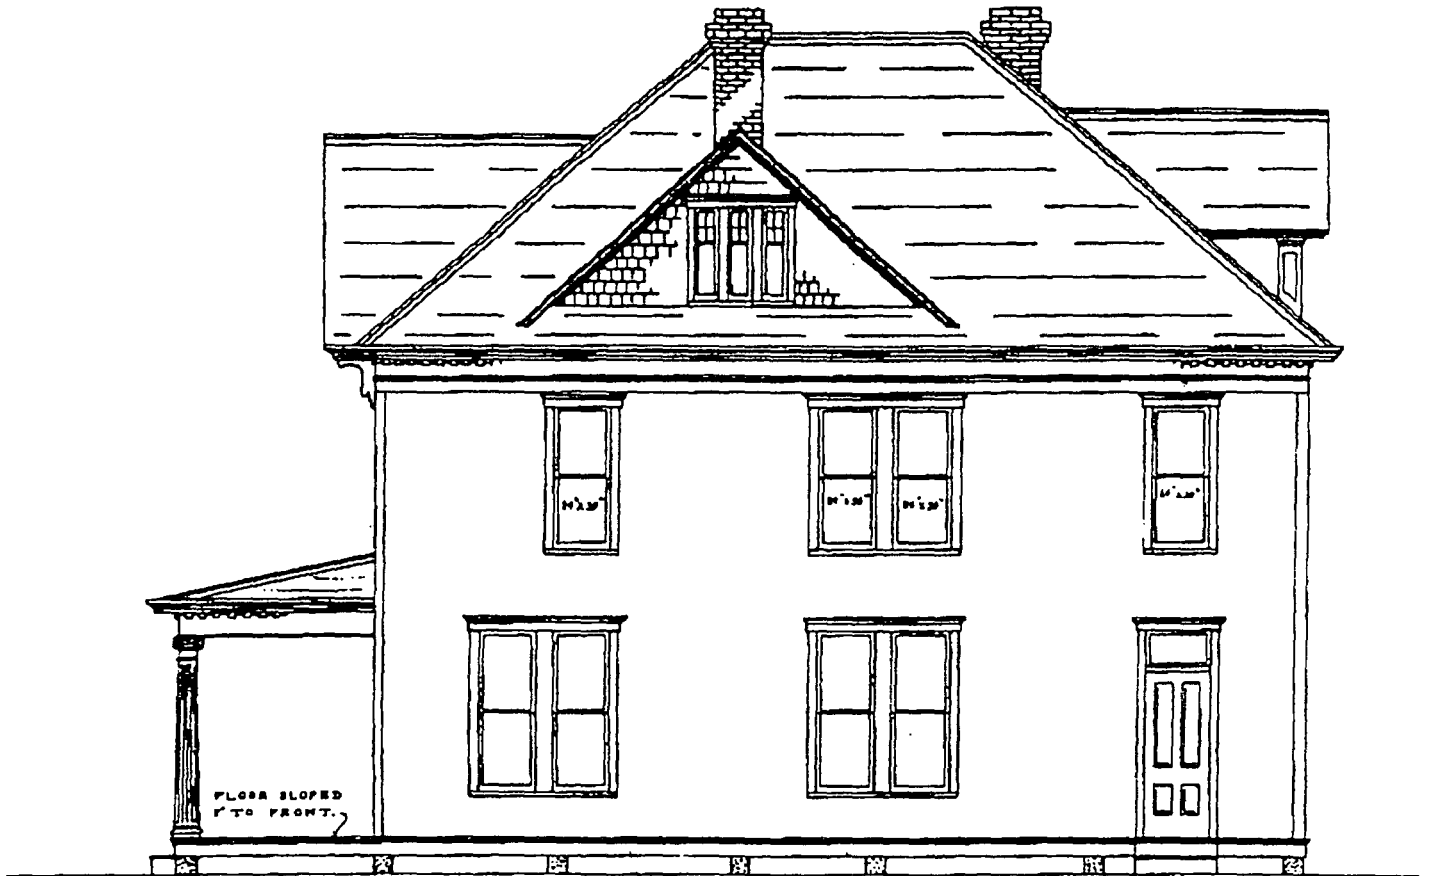


MR. R. L. JARVIS,
GLENVILLE, W. VA.

6

SIDE ELEVATION
SCALE $\frac{1}{4}$ " = 1 FT.

A. N. WEST, ARCHITECT.
GLENVILLE, W. VA.

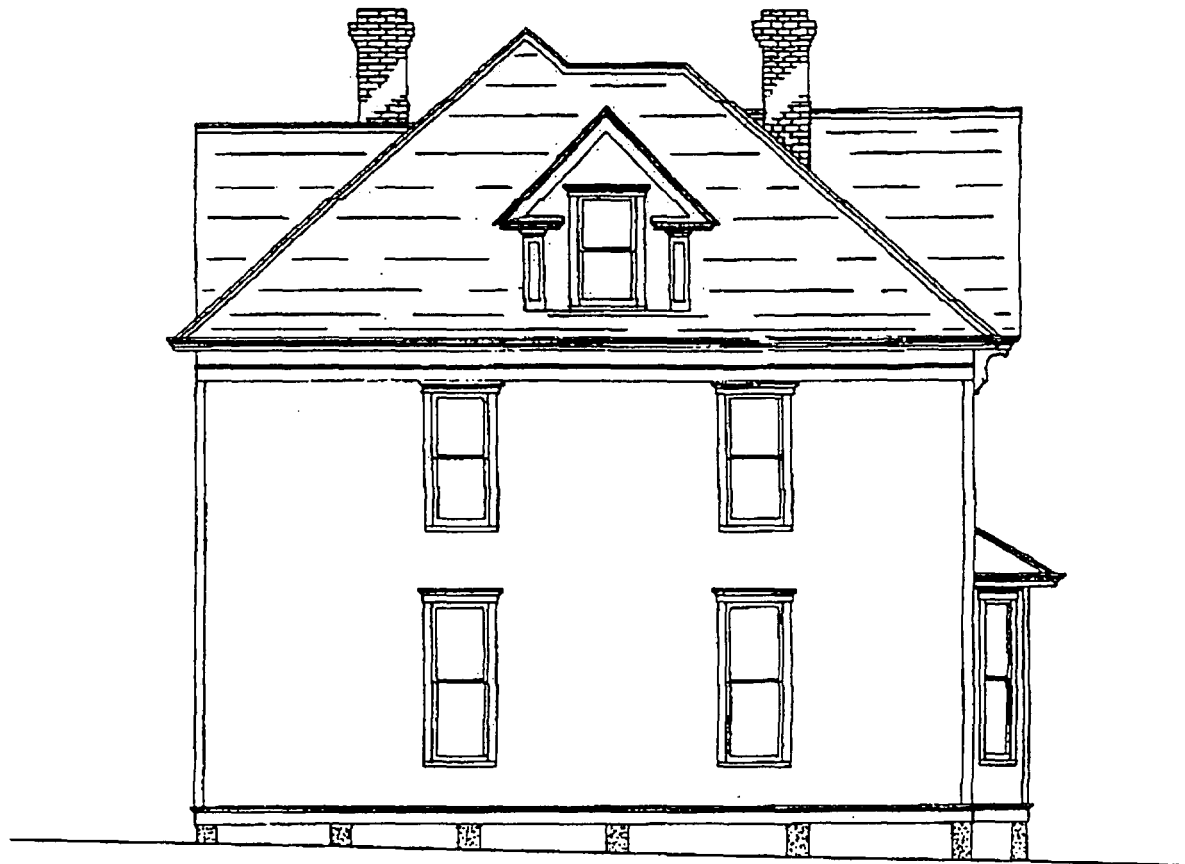

Mr. R. L. JARVIS,
GLENVILLE, WVA.

7

REAR ELEVATION
SCALE $\frac{1}{4}$ " = 1 FT.

A. N. WEST, ARCHITECT.
GLENVILLE, W. VA.


FRONT ELEVATION
OF
RESIDENCE
FOR
MR. D. U. O'BRIEN, GLENVILLE, WVA.
A. N. WEST, ARCHITECT.
SCALE 1/4"=1 FT.

⑤




SOUTH SIDE
ELEVATION
SCALE 1/4"=1'-0"



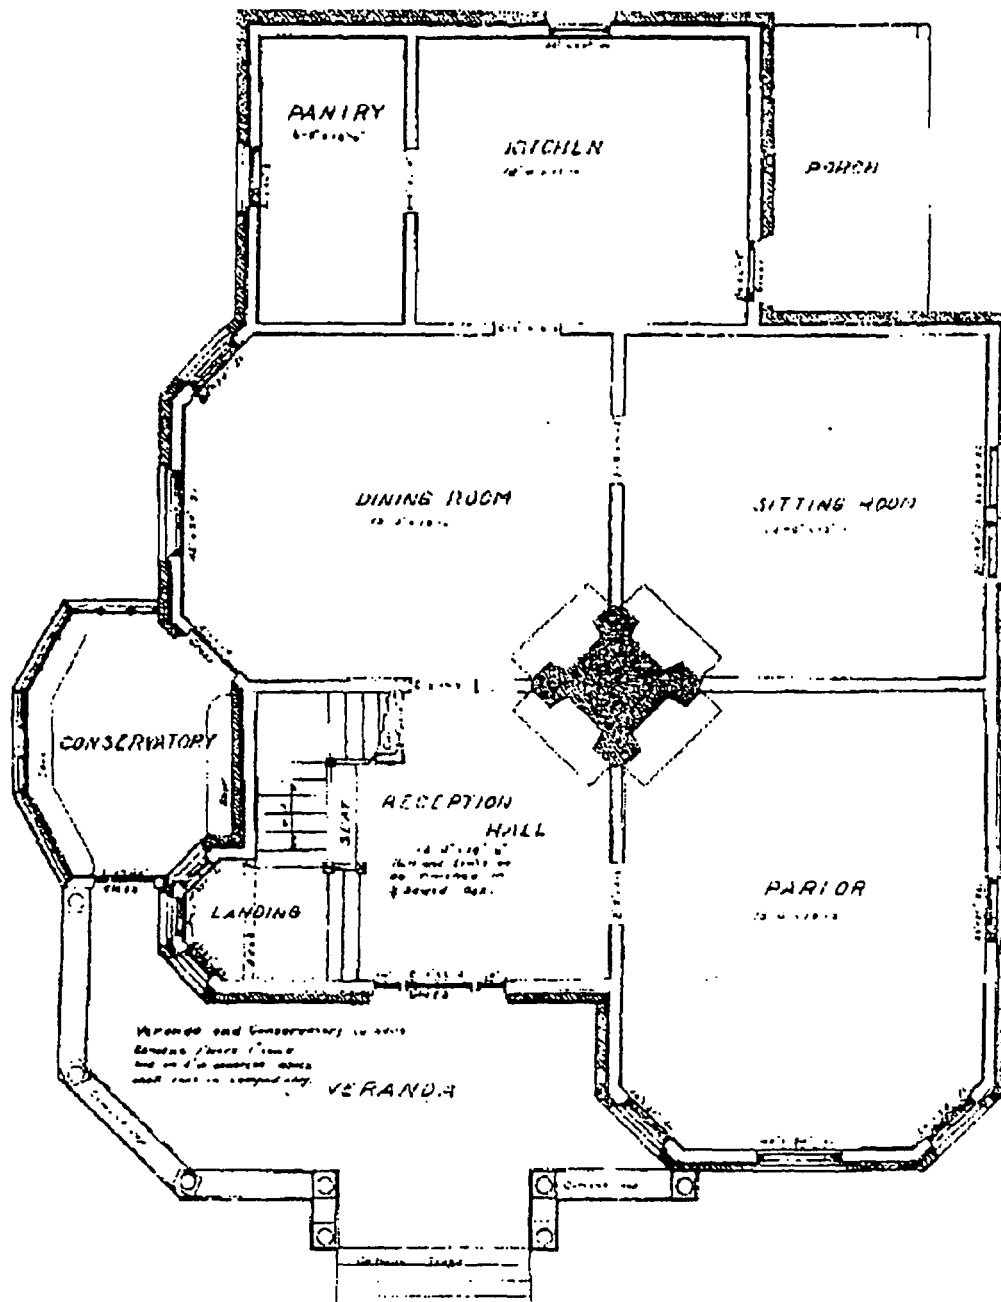

FIRST FLOOR PLAN
Scale 1"=10'

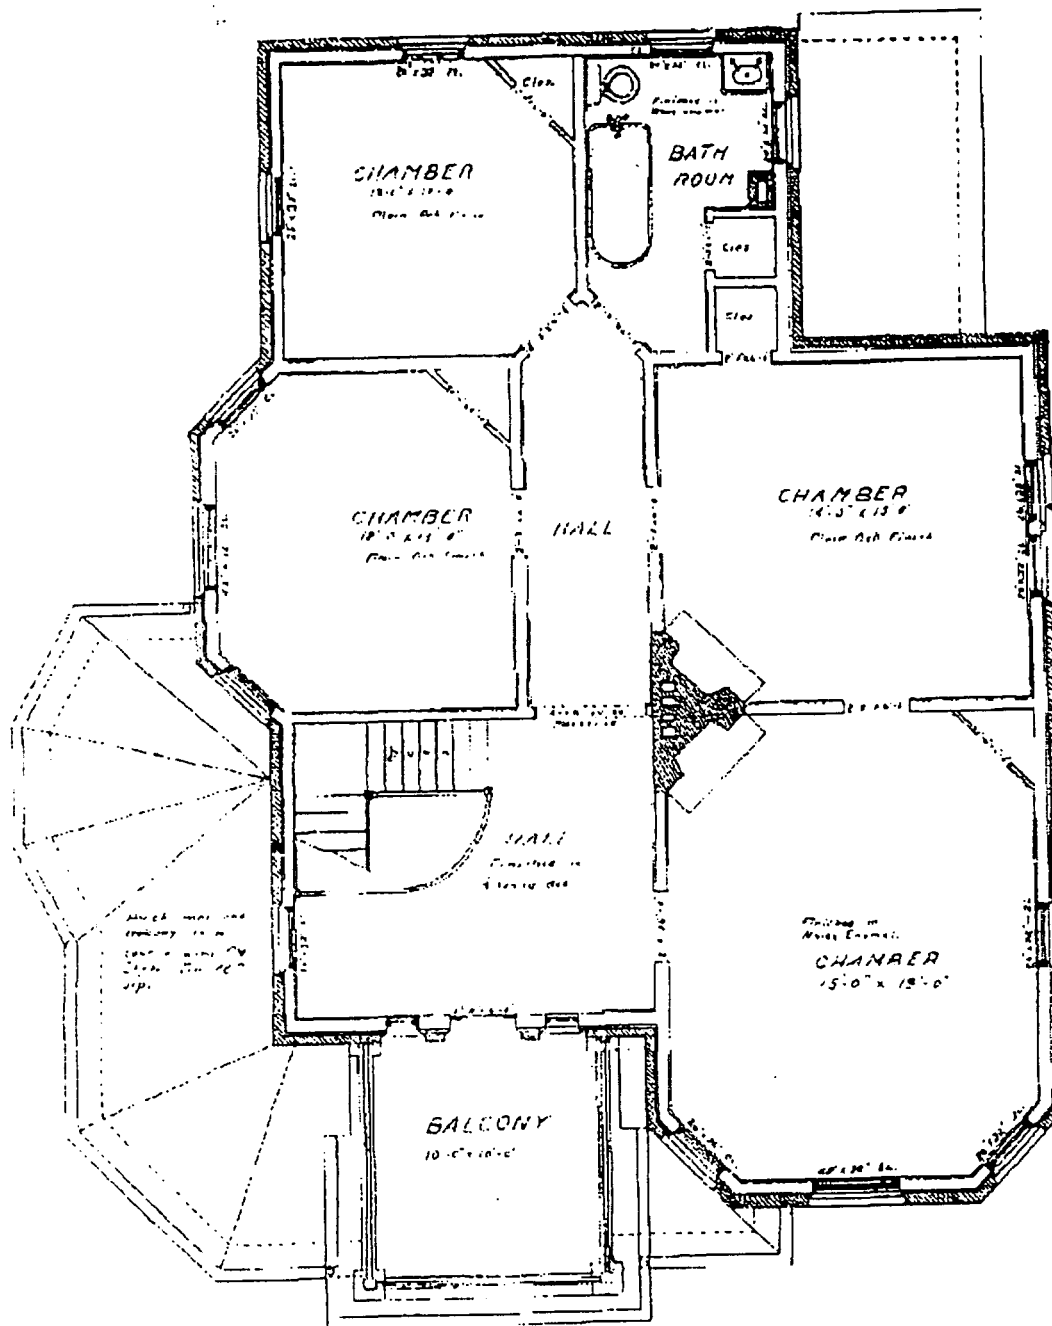

SECOND FLOOR PLAN
Scale 1/4" = 1'-0"



Mr. ROBERT L. RUDDELL
GLENVILLE, W. VA.

FRONT ELEVATION
SCALE $\frac{1}{4}'' = 1'$

5

A. N. & R. R. WEST
ARCHITECTS
GLENVILLE, W. VA.



EAST SIDE ELEVATION
SCALE $\frac{1}{4}$ " = 1 FT.

⑧




WEST SIDE ELEVATION
SCALE 1/4 IN. = 1 FT.

①

FRONT ELEVATION
RESIDENCE
MR. N. E. RYMER
GLENVILLE, W. VA.
A. N. WEST, ARCHITECT.
GLENVILLE, W. VA.



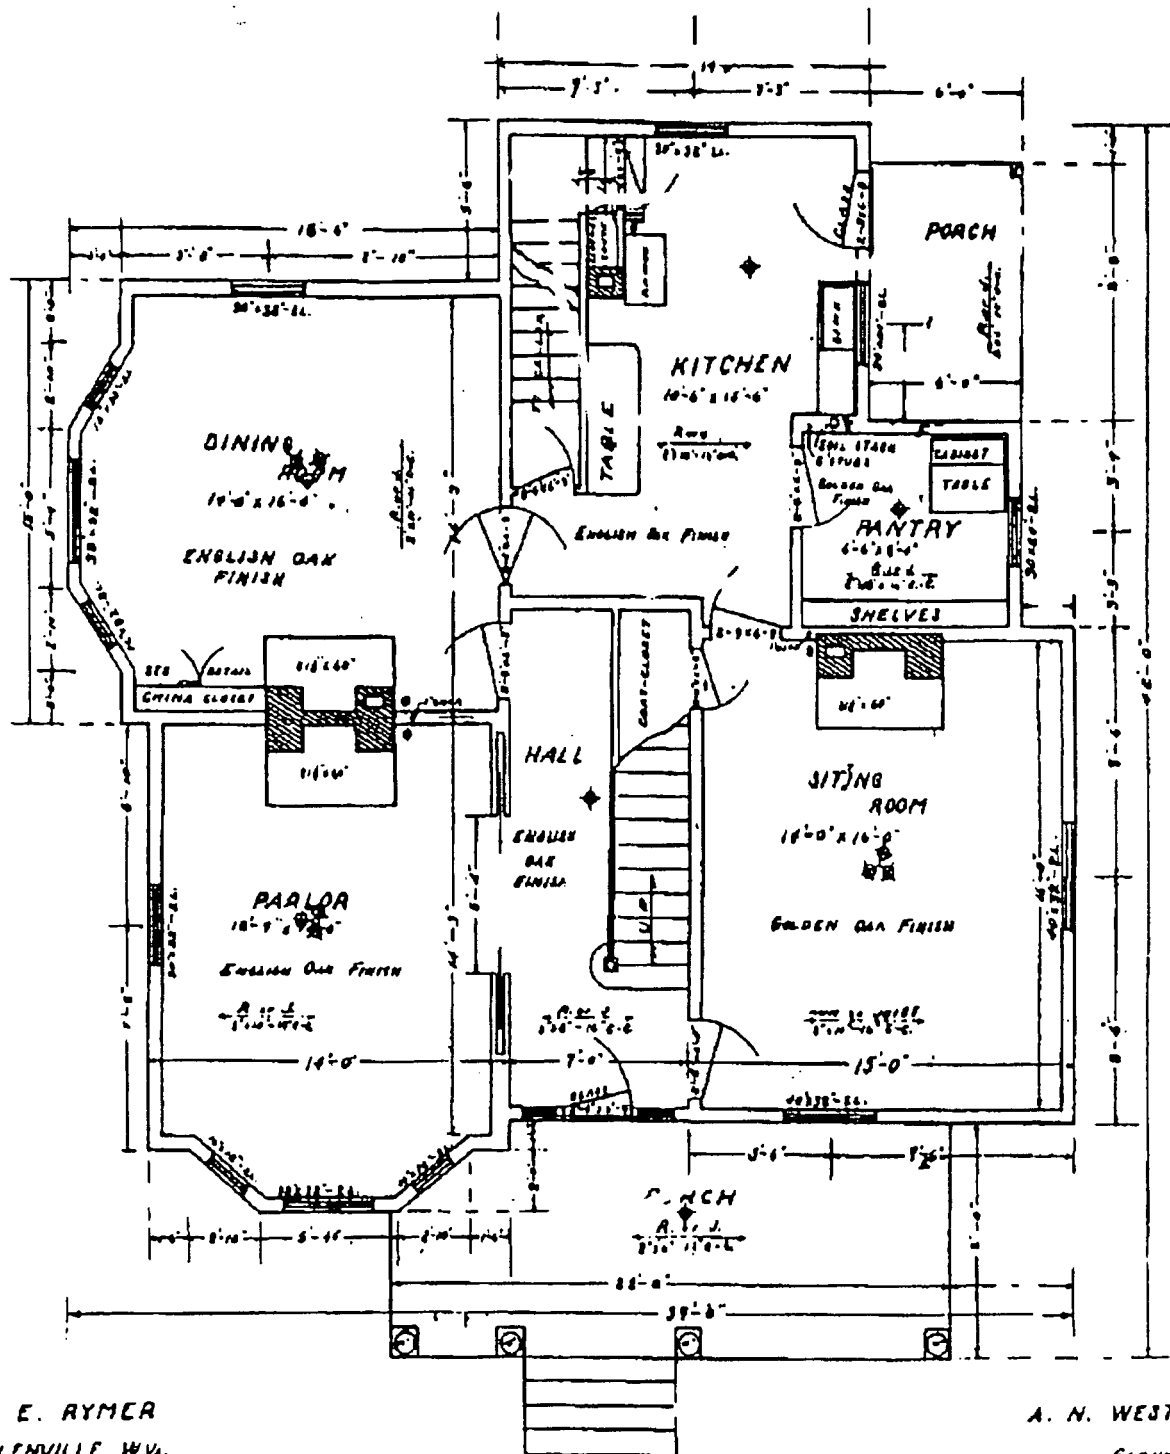

MR. N. E. RYMER
GLENNVILLE, W. VA.


SHEET No 2

FIRST FLOOR PLAN
FOR
RESIDENCE.

SCALE 3/4" = 1'-0"

A. N. WEST, ARCHITECT
GLENNVILLE, W. VA.

NORTH SIDE
ELEVATION
SCALE 1/4" = 1'.

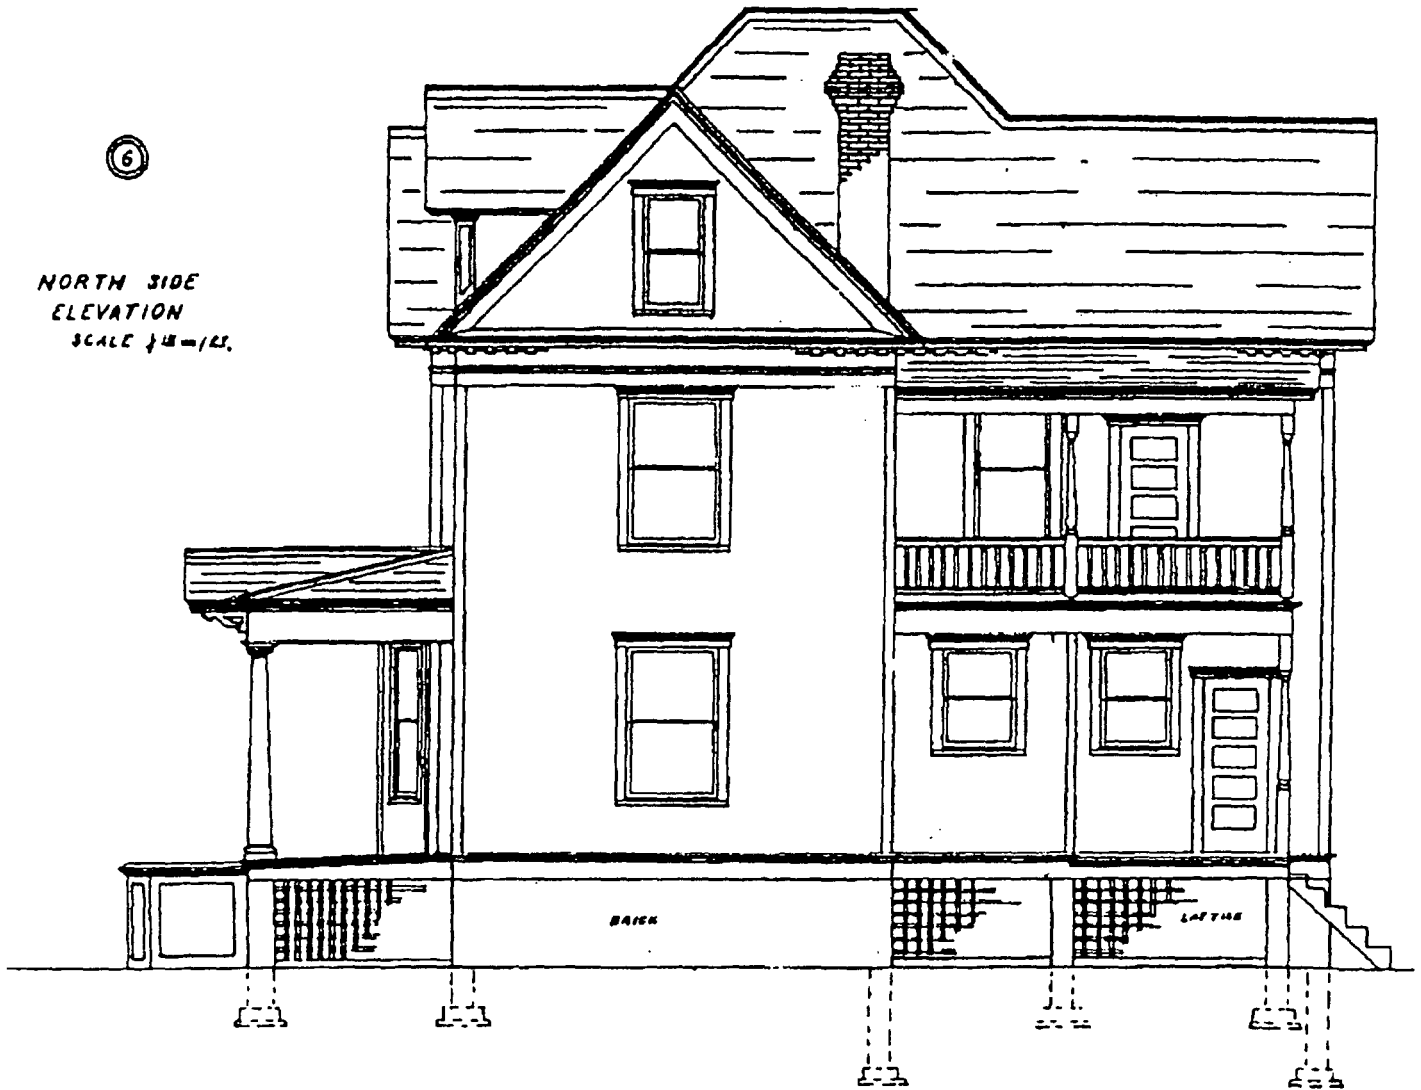

5


SOUTH SIDE
ELEVATION
SCALE 1/4"=1'-0"



7

REAR ELEVATION
SCALE 3/4"=1'-0"



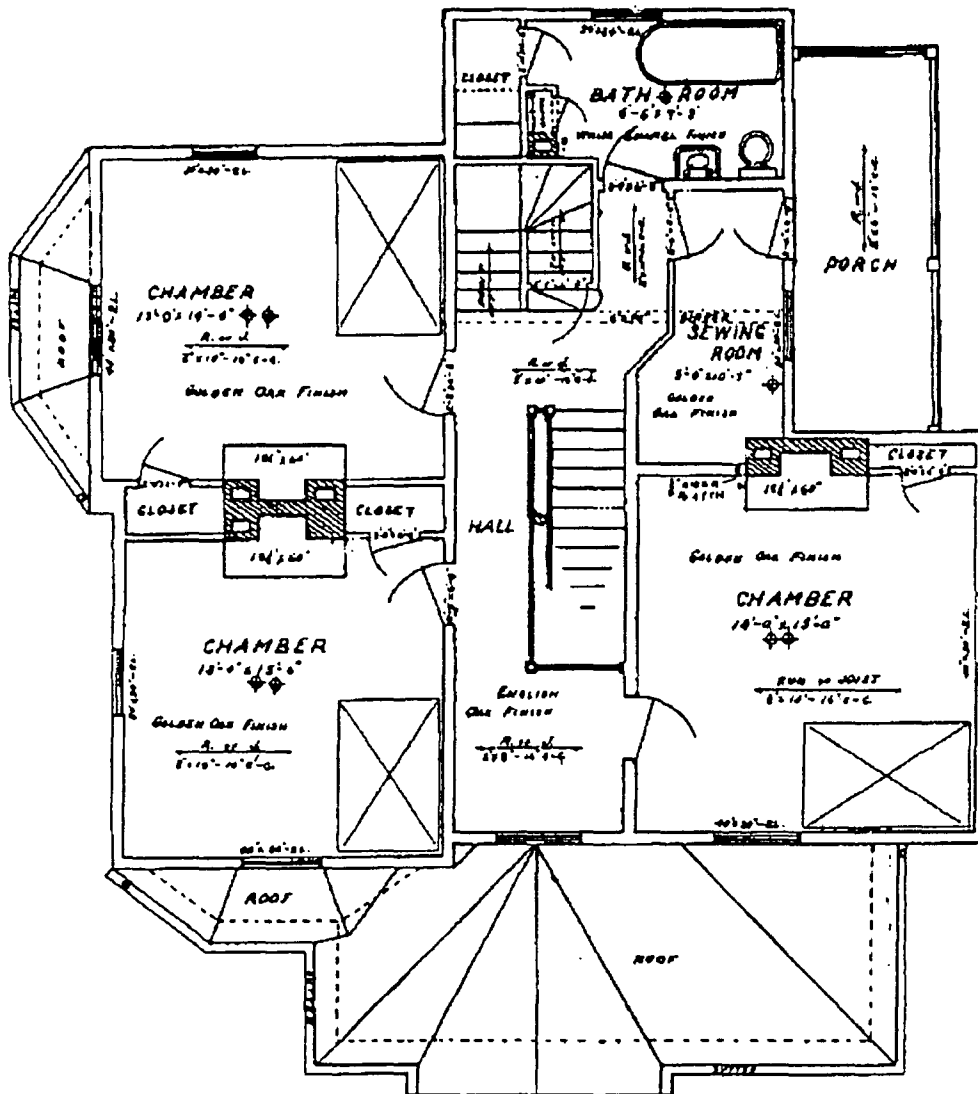

Mr. N. E. RYMER.
GLENNVILLE, W. Va.

SHEET No. ③

SECOND FLOOR PLAN

SCALE 1/4" = 1'-0"


A. N. WEST, ARCHITECT,
GLENNVILLE, W. Va.



FRONT ELEVATION
OF RESIDENCE
FOR
MR. FRED M. WHITING
GLENVILLE, W. VA.

SCALE $\frac{1}{4}$ " = 1'-0"

A. N. & R. R. WEST
ARCHITECTS
GLENVILLE, W. VA.

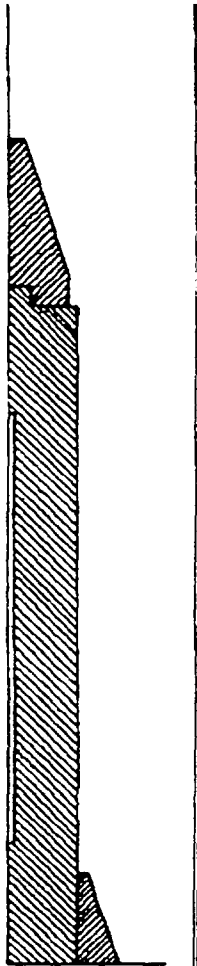

FULL SIZE
BASE DETAIL



REAR ELEVATION
SCALE $\frac{1}{2}'' = 1'-0''$





NORTH WEST SIDE ELEVATION
SCALE 1/4" = 1'-0"



SOUTH EAST SIDE ELEVATION
SCALE 1/2" = 1'



EAST SIDE
ELEVATION
SCALE 1/2"=1'-0"

GRADE LINE





FRONT ELEVATION
OF
RESIDENCE
FOR
MR. L. D. ZINN
GLENVILLE, W. VA.
A. N. WEST, ARCHITECT
MCMVILLE, W. VA.






SOUTH SIDE
ELEVATION
SCALE $\frac{1}{4}"=1'$




No. 2

FIRST FLOOR PLAN
OF
RESIDENCE
FOR
MR. L. D. ZINN
BLENVILLE, W. VA.
A. N. WEST, ARCHITECT
BLENVILLE, W. VA.
SCALE 1/4" = 1'

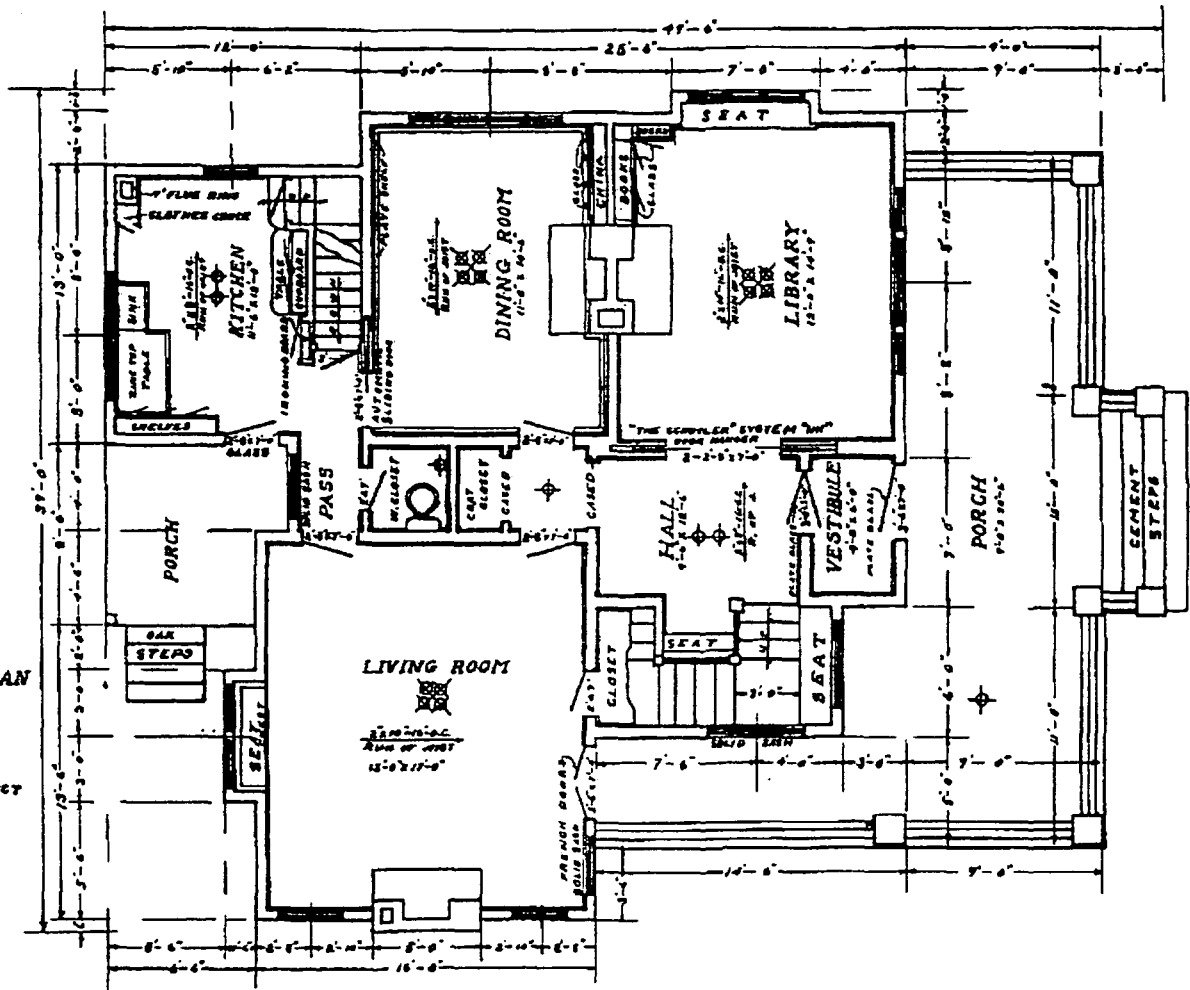


No. 3
 SECOND FLOOR PLAN
 OF
 RESIDENCE
 FOR
 MR. L. D. ZINN
 BLERVILLE, W. VA.
 A. N. WEST ARCHITECT,
 BLERVILLE, W. VA.
 SCALE 3/8"=1'

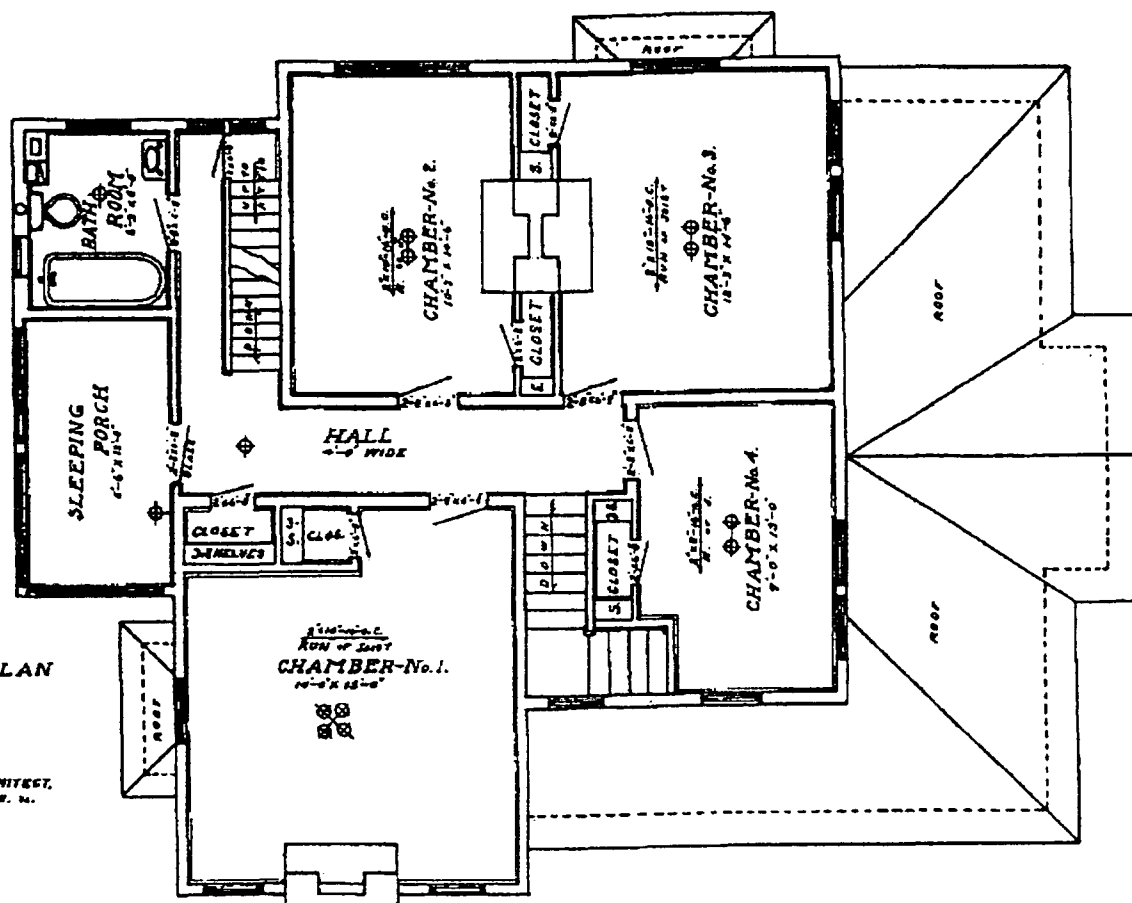





Disk # 10 ,zinn04.jpg

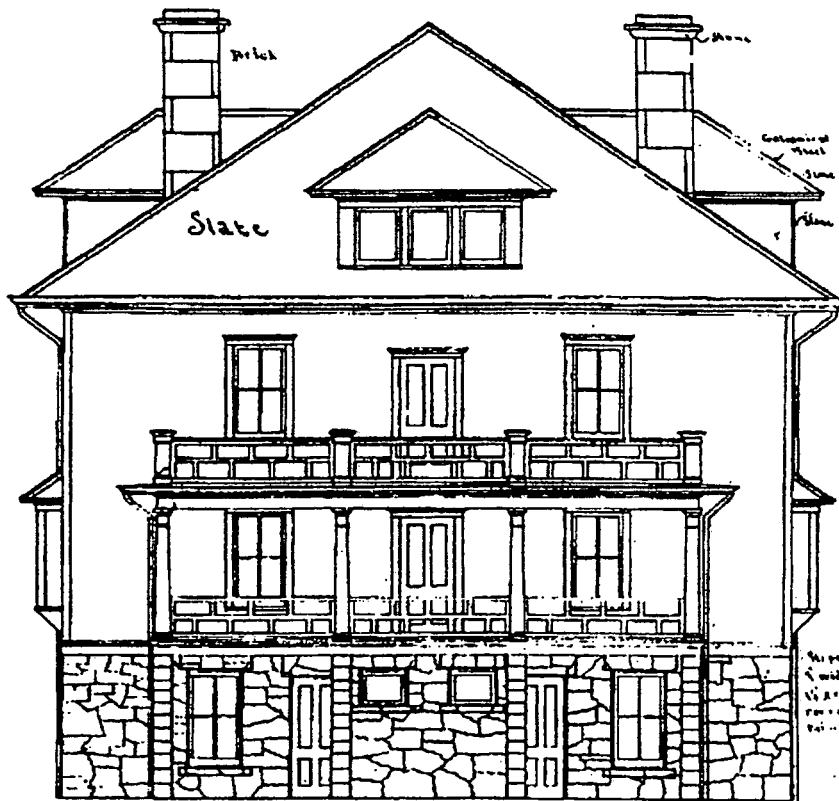


FRONT ELEVATION
SCALE 1/4" = 1'

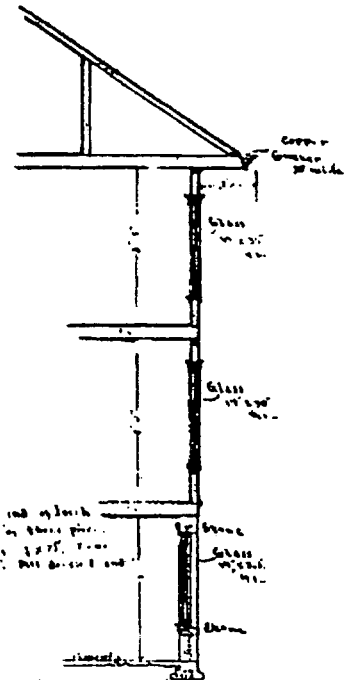


PLANS & POOR FARM DWELLING
FOR
GILMER COUNTY COURT
GLENVILLE W. VA.
A. N. WEST ARCHITECT
GLENVILLE W. VA.

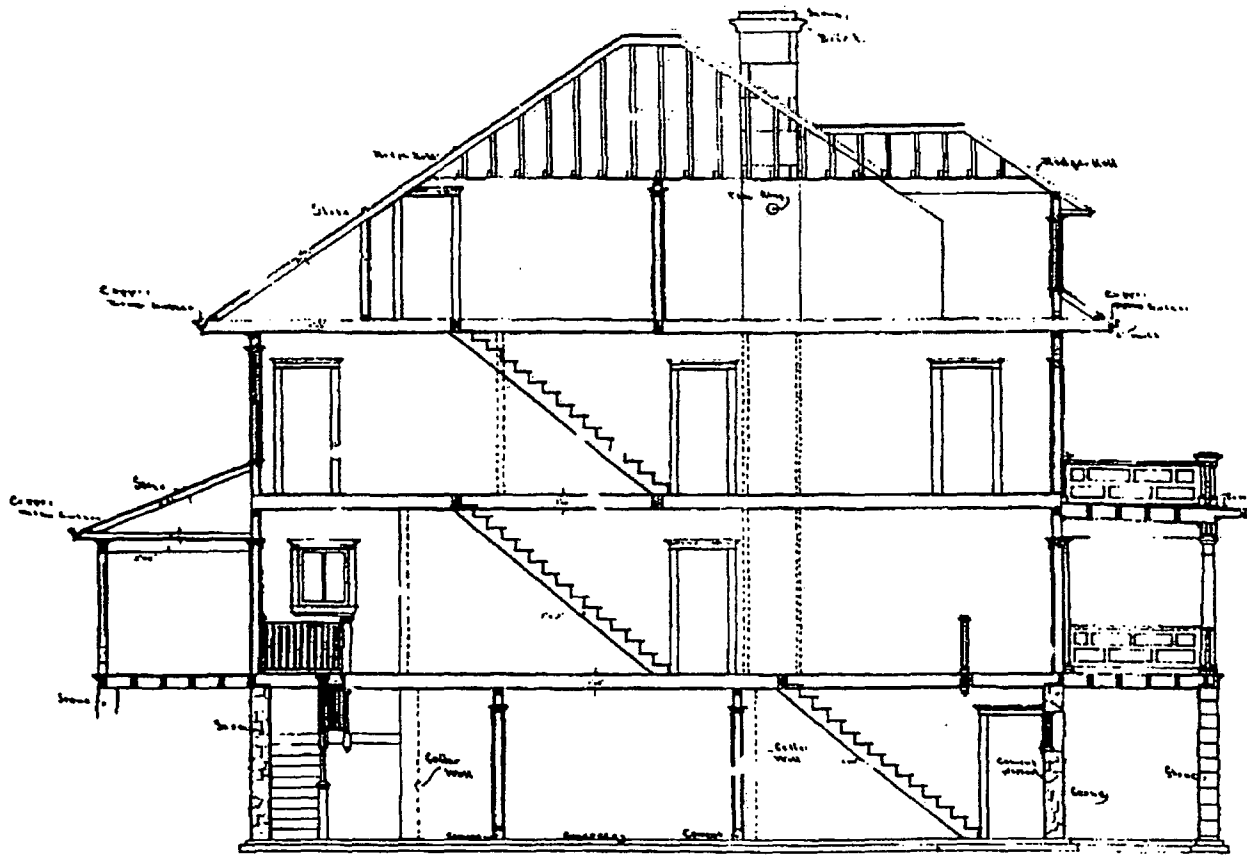


SECTIONAL VIEW
SCALE 1/4" = 1'-0"

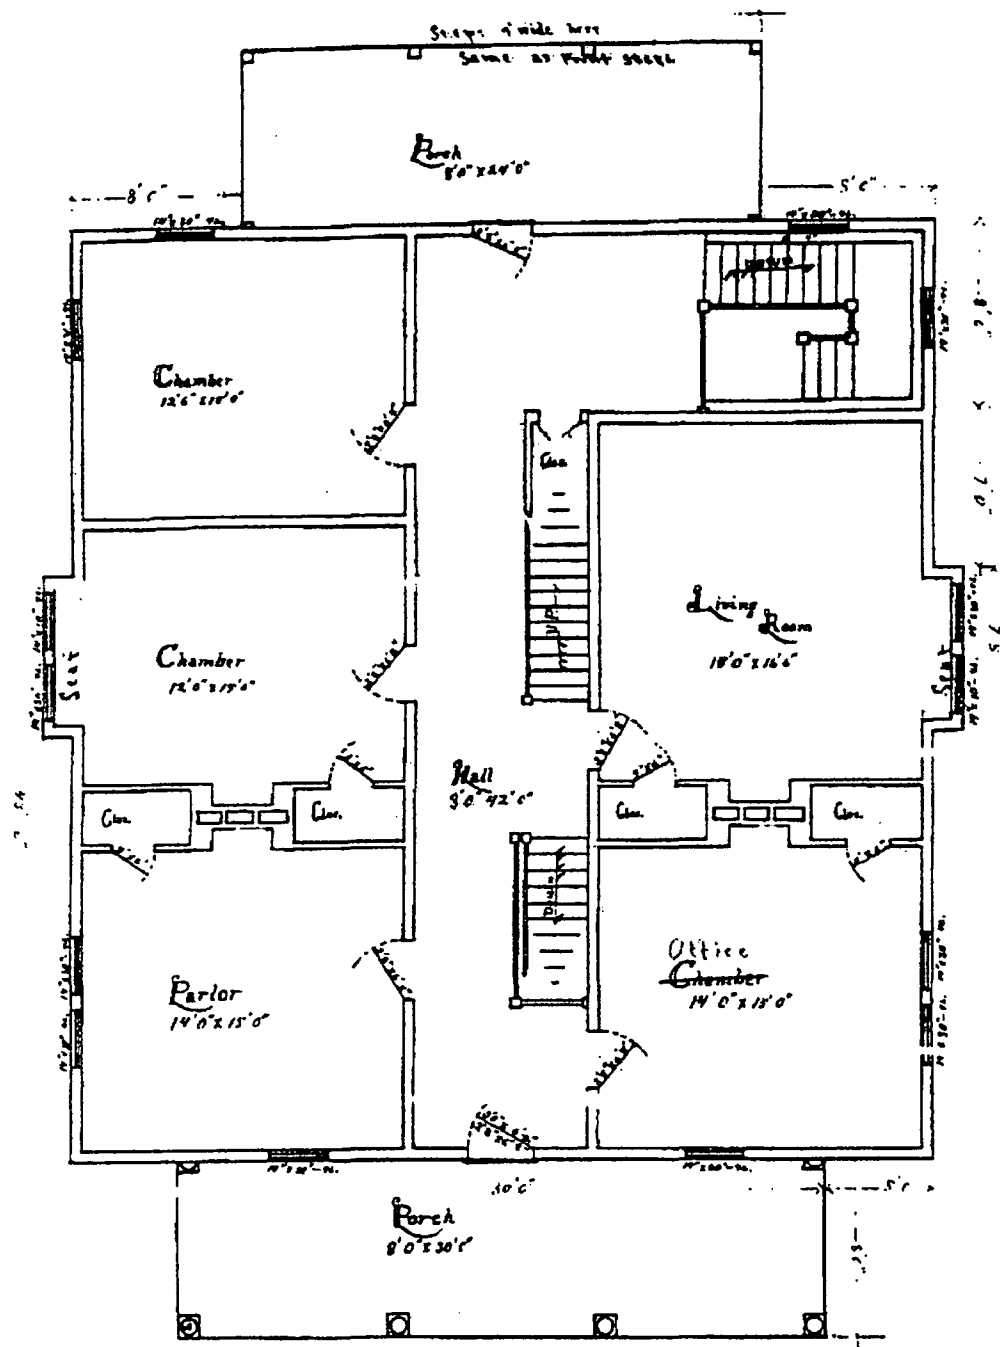


First Floor Plan
Scale 1/4" = 1'

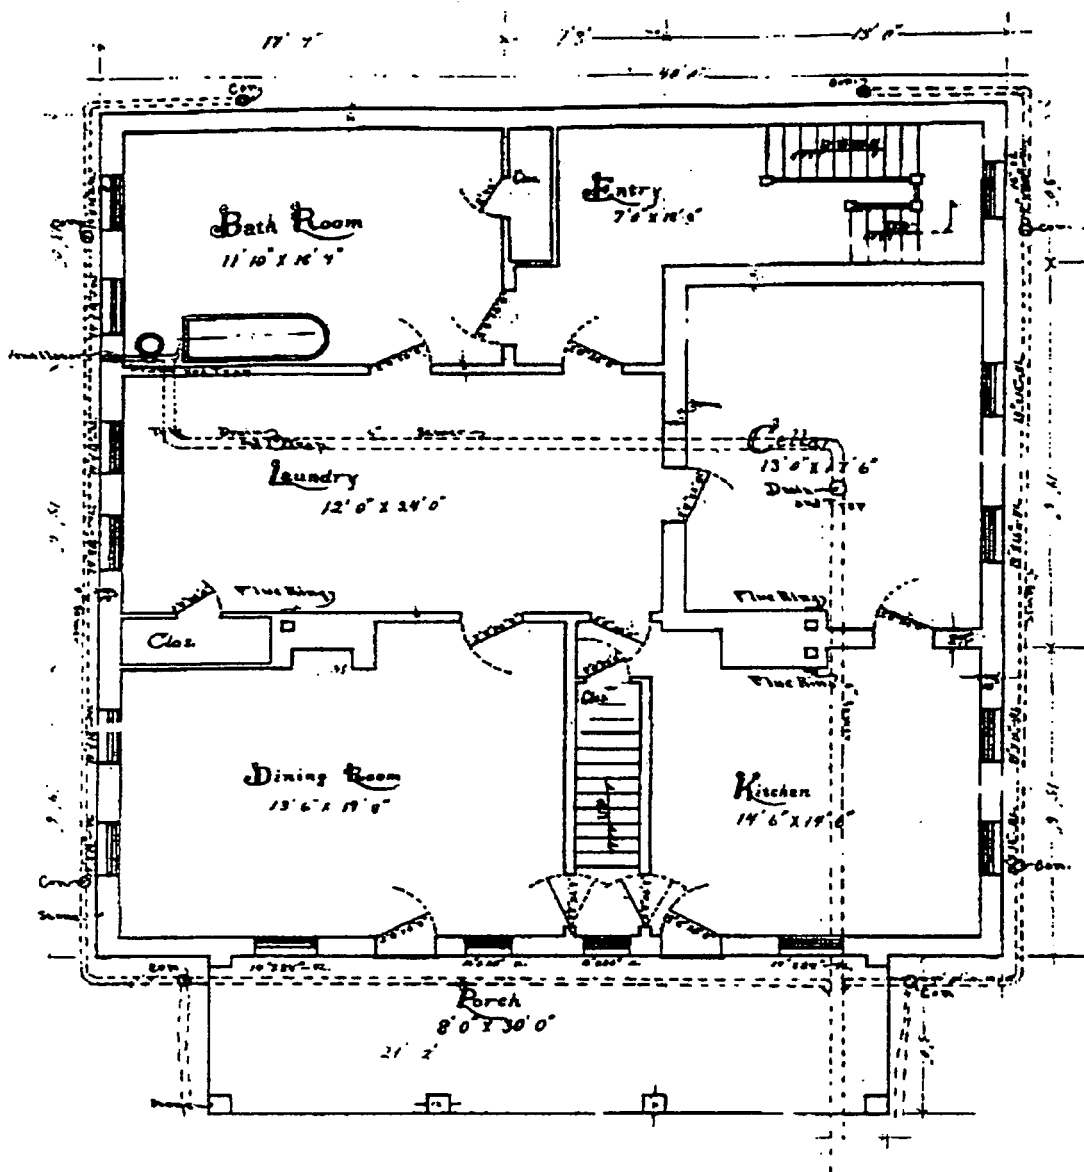


Basement Plan
Scale 4"=1'

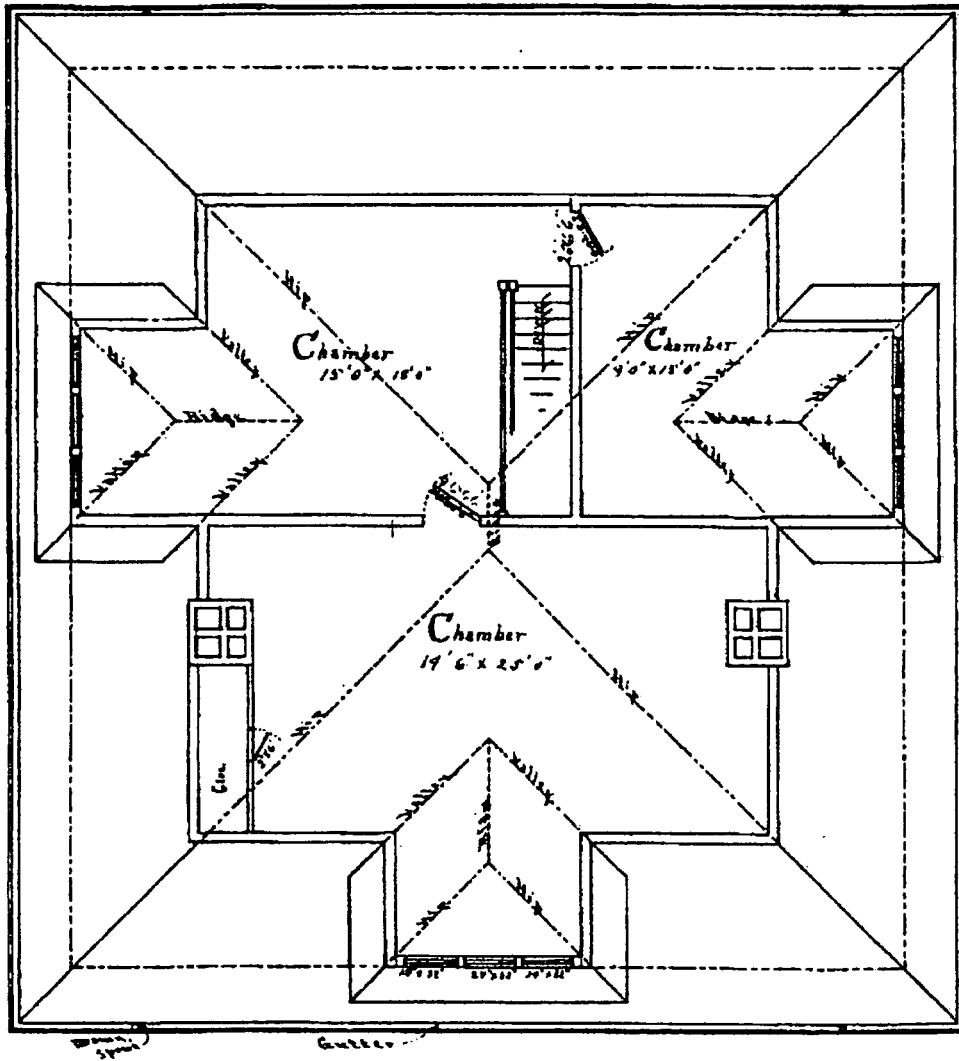

Attic Floor Plan
Scale 1/4" = 1'

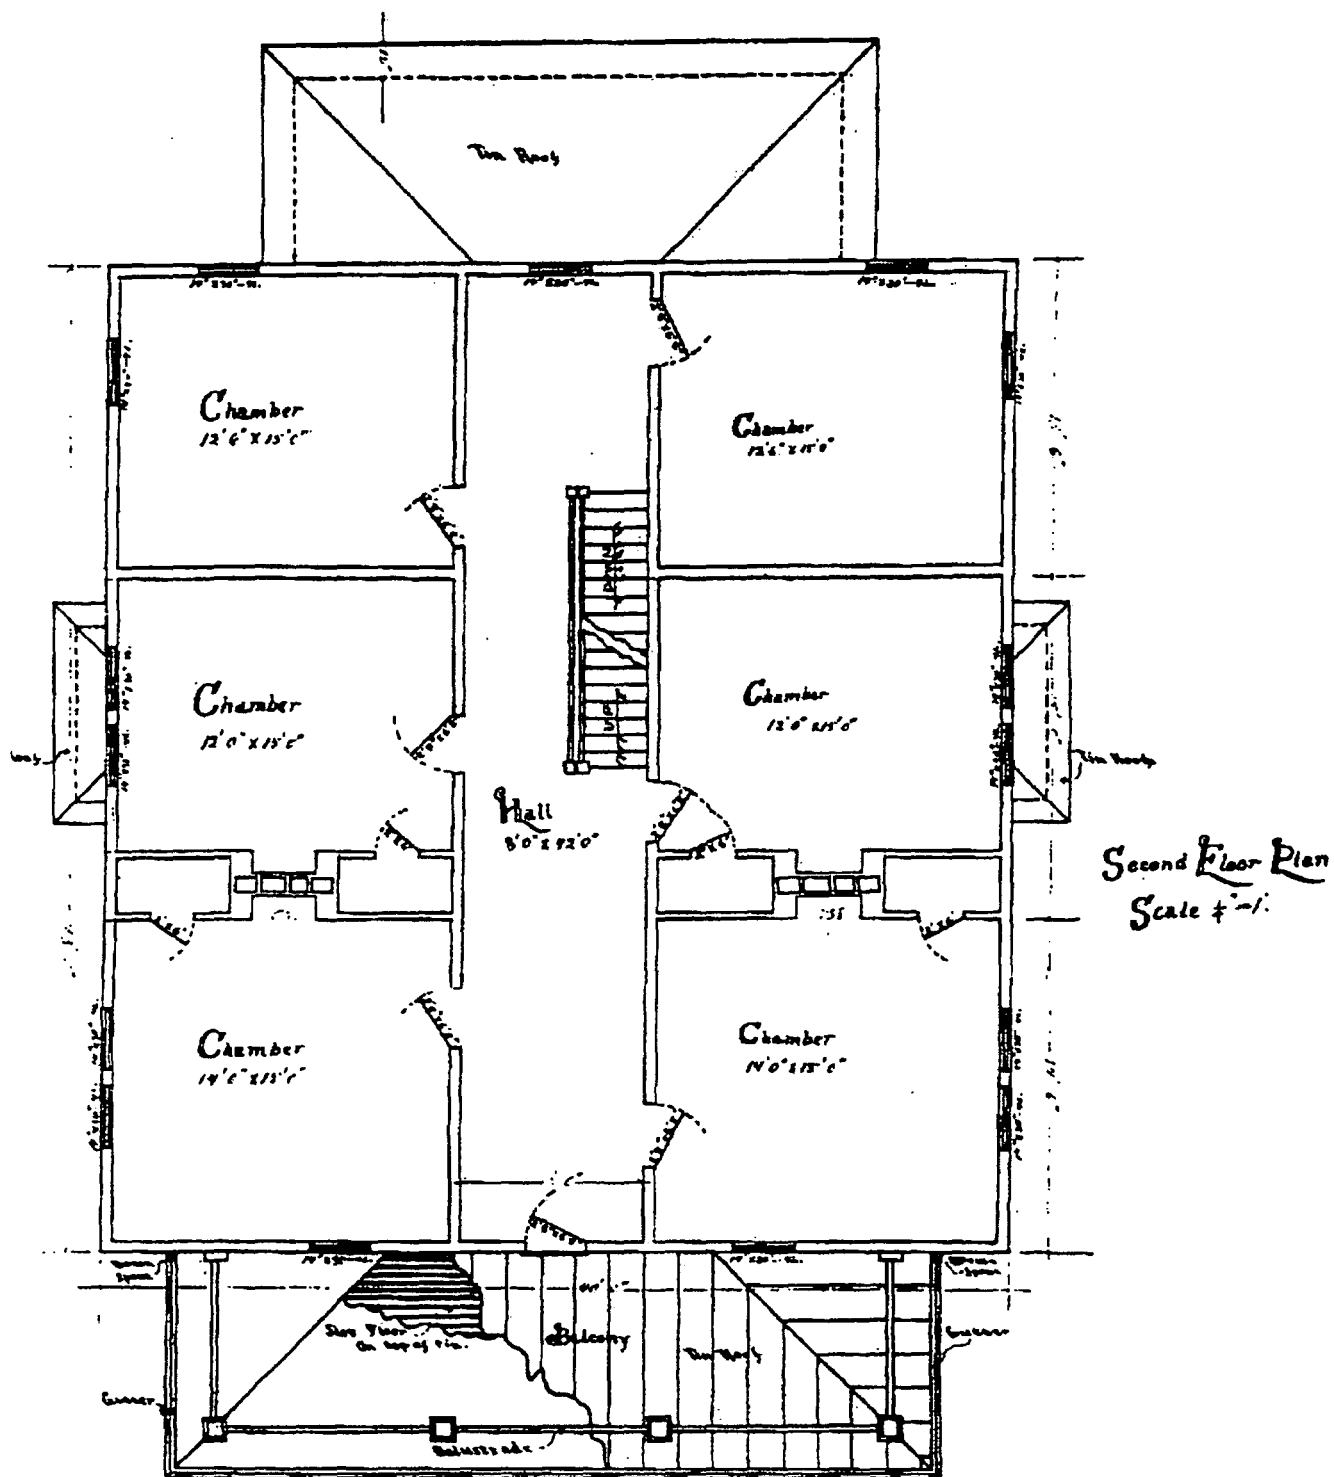

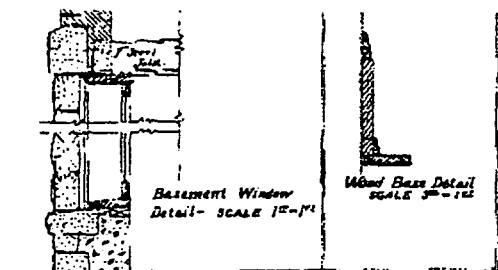

North East Elevation
SCALE 1/2"=1'-0"



North West Elevation
SCALE 1/2"=1'-0"

T. A. COOPER, PRES. TANNER, W. VA.
E. F. COTTRILL, SANDFORD, W. VA.
H. R. SHEETS, COX'S HILLS, W. VA.
N. E. REYER, CLERK, GLENVILLE, W. VA.
GILMER COUNTY COURT, BIRNVILLE, W. VA.

GILMER COUNTY JAIL AND OFFICE BUILDING

A. N. & R. R. WEST, Architects.
GLENVILLE, W. VA.

4



Office Entrance Elevation
SCALE 1/2"=1'-0"




Jailers Entrance Elevation
SCALE 1/2"=1'-0"


③

T. A. COOPER PRES. TANNER, W. VA.
E. E. COTTRILL SANDFORD, W. VA.
H. R. SHEETS, COX'S HILLS, W. VA.
N. E. RYMER, CLERK, GLENVILLE, W. VA.
GILMER COUNTY COURT, GLENVILLE, W. VA.

GILMER COUNTY JAIL AND
OFFICE BUILDING
GLENVILLE, W. VA.

A. N. & R. A. Wertz Architects
GLENVILLE, W. VA.

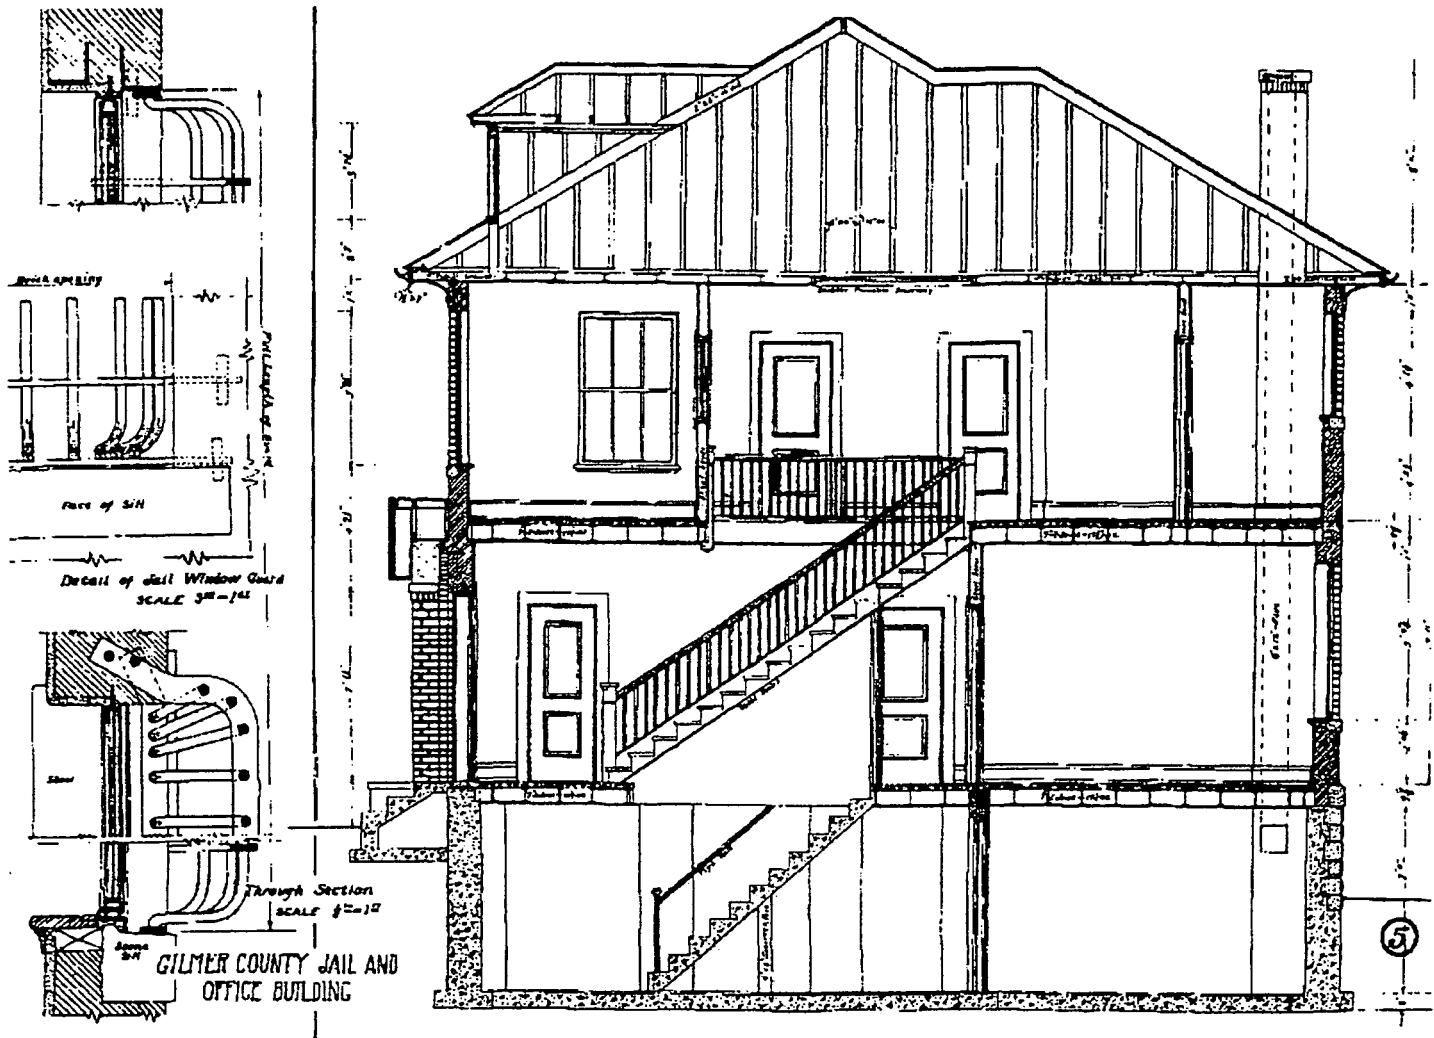

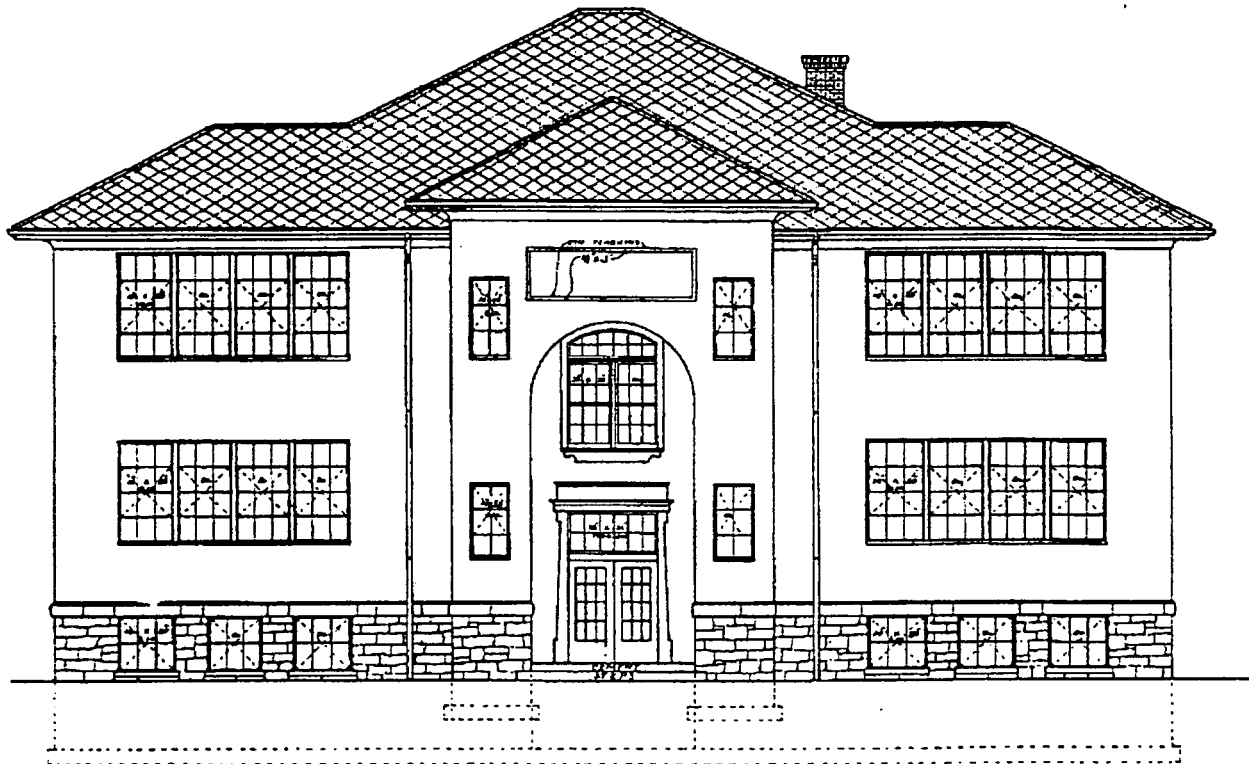


FRONT ELEVATION
SCALE 1/4" = 1'-0"
CEDARVILLE HIGH SCHOOL

A. J. FROORE }
A. D. STOUT } BOARD OF EDUCATION OF CENTER DISTRICT,
C. W. TAEGER } WALKER COUNTY, W. VA.



5

A. H. & R. A. West, Architects,
BIRMINGHAM, W. VA.

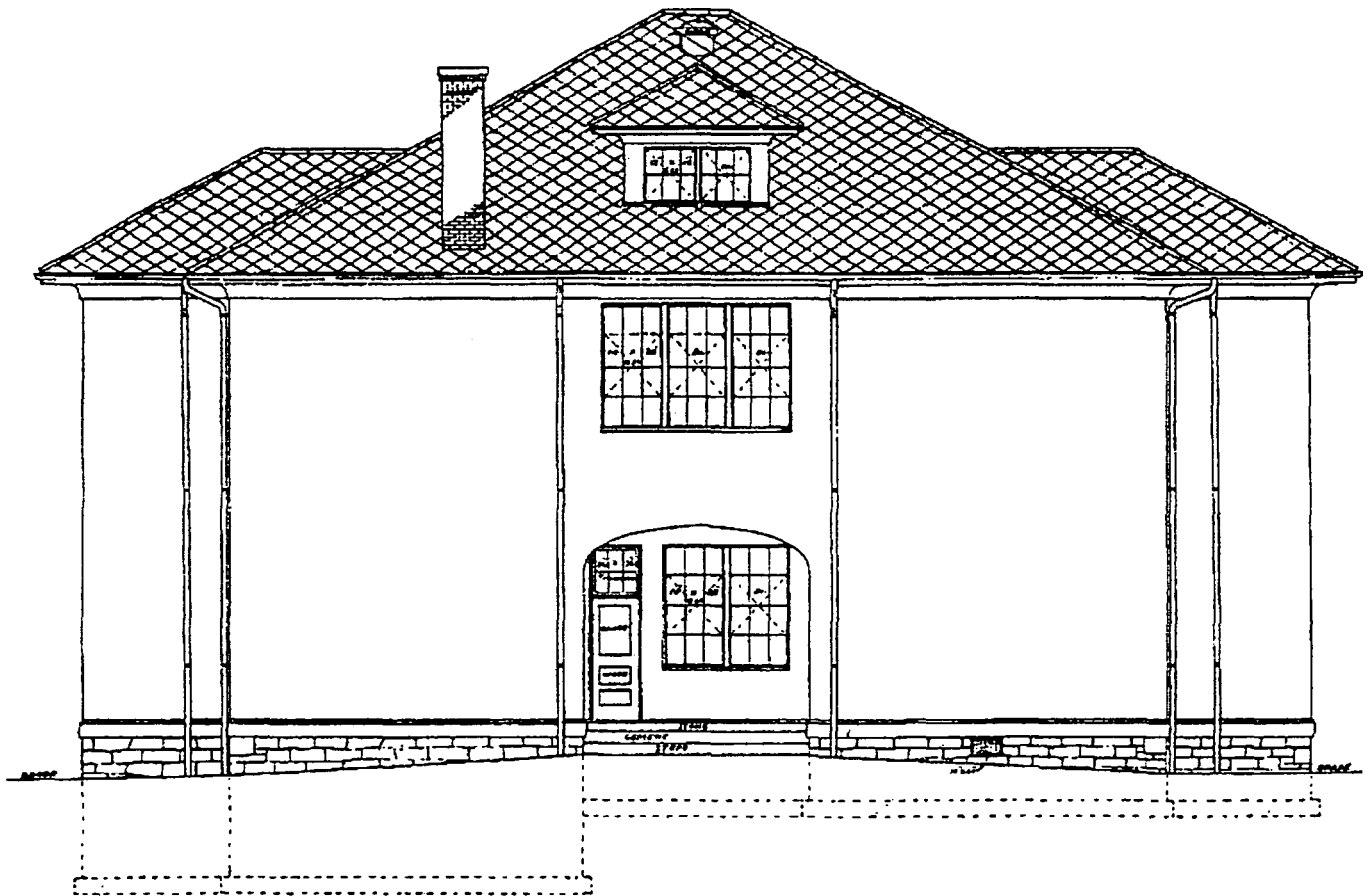


REAR ELEVATION
SCALE 1/8" = 1'-0"
CEDARVILLE HIGH SCHOOL

6

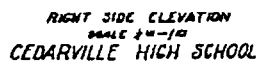
 


⑦

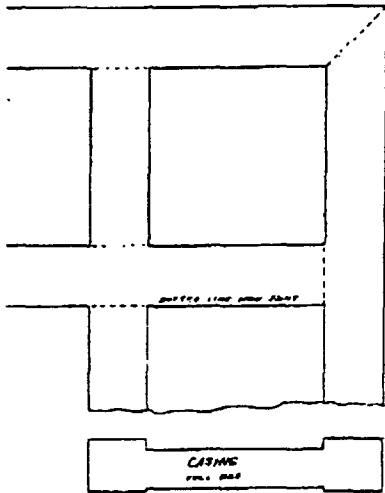

CHURCH HALL
1/2\"/>


CHURCH HALL
1/2\"/>

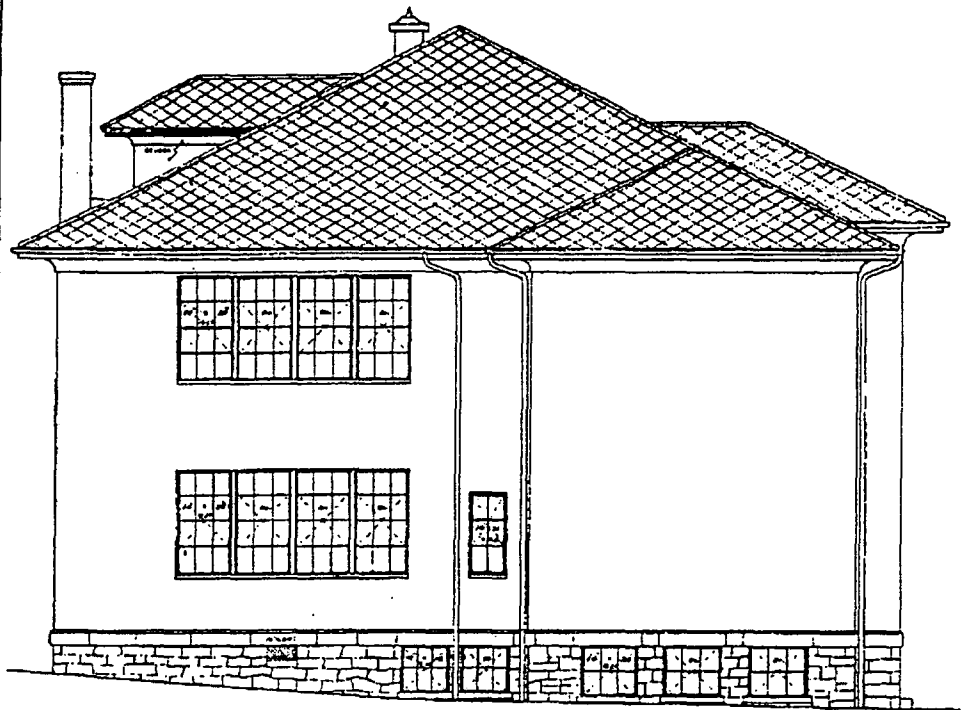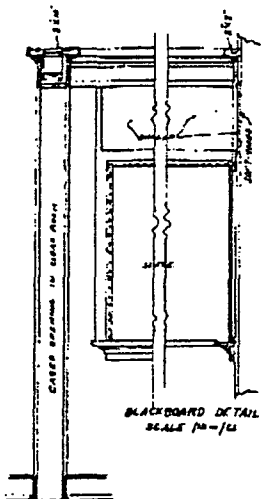

LEFT SIDE ELEVATION
SCALE 1/2\"/>

8

A. N. & R. R. WASS. ARCHITECTS.
CEDARVILLE, OH. 44


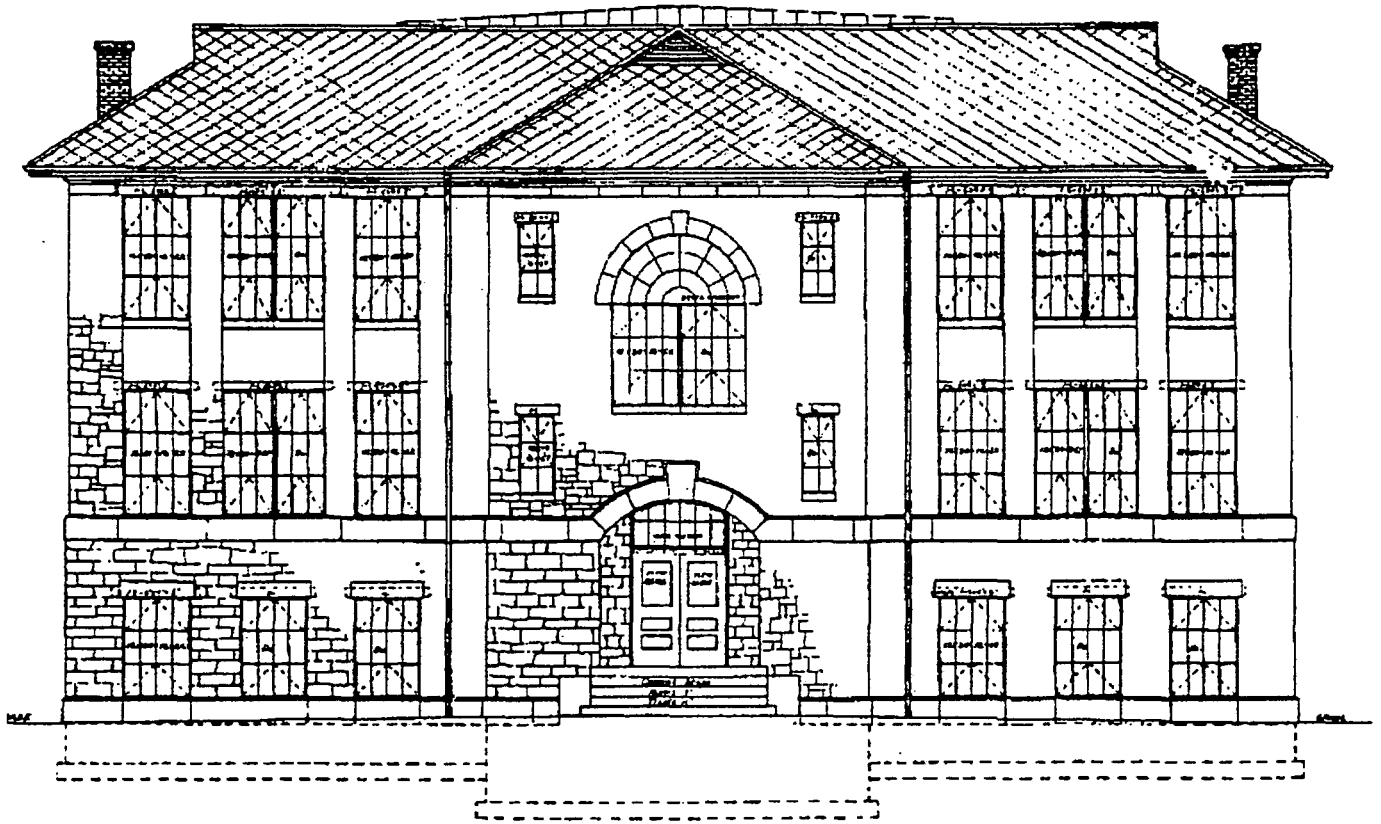


FRONT ELEVATION


BOARD OF EDUCATION OF CENTER DISTRICT
 CALDER COUNTY, N.Y.
 H. L. STAMMER Pres. John N.Y.
 C. W. TADGART Sec. John N.Y.
 R. D. STOUT Comm. W.N.
 B. B. BOND Sec. John N.Y.

NORPLANTOWN HIGH SCHOOL
 NORPLANTOWN, N.Y.
 A. H. & R. WEST, ARCHITECTS
 GLENVILLE, N.Y.
 SCALE: 1/4" = 1'-0"
 DATE: Feb. 14, 1915

SHEET
 6

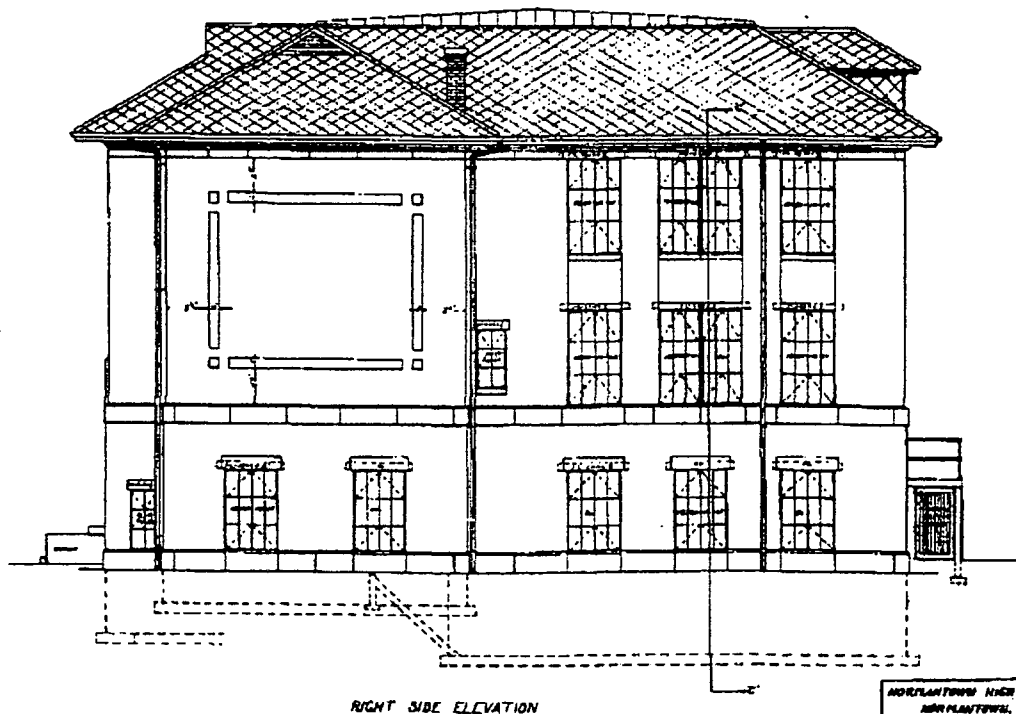
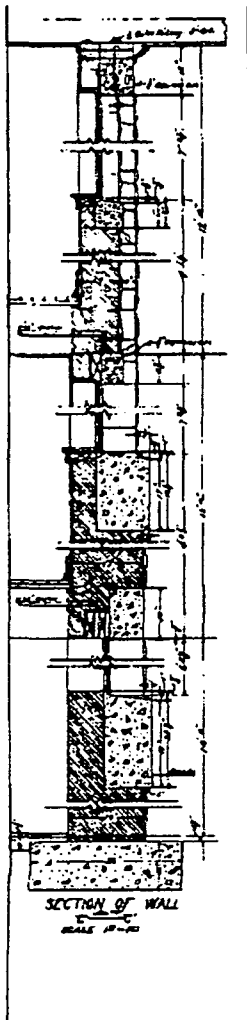


NORTANTOWN HIGH SCHOOL	
NORTANTOWN, N. H.	
A. H. B. JAMES, ARCHTCT.	
CLAREMONT, N. H.	
SCALE 1/2"=1'-0"	SHEET 7
DATE: FEB. 1911	BY: J. H. B.

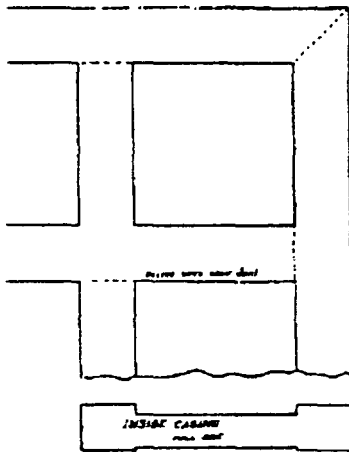


CRANE PAUL
FALL 1952

CRANE PAUL
FALL 1952

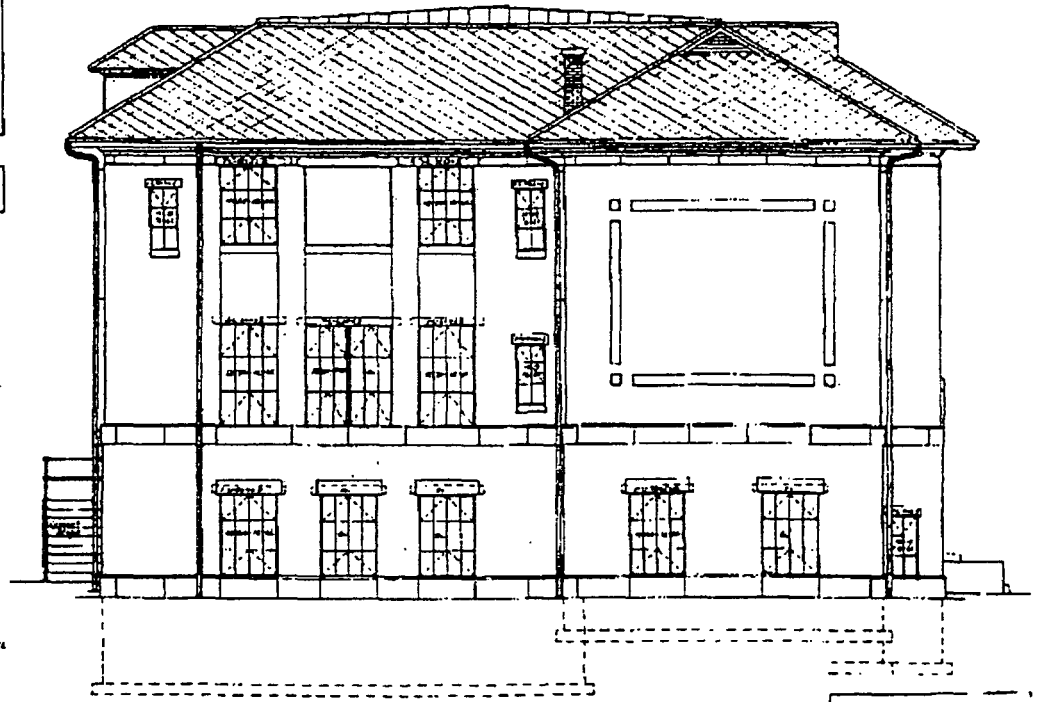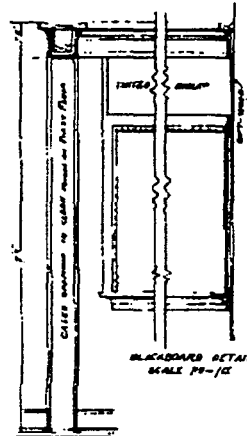

LEFT SIDE ELEVATION

NORMANTOWN HIGH SCHOOL	
NORMANTOWN, INDIANA	
A.N. & A.J. WEST ARCHITECTS	
GREENVILLE, INDIANA	
SCALE 1/8" = 1'-0"	SHEET
DATE: FEBRUARY 1952	8

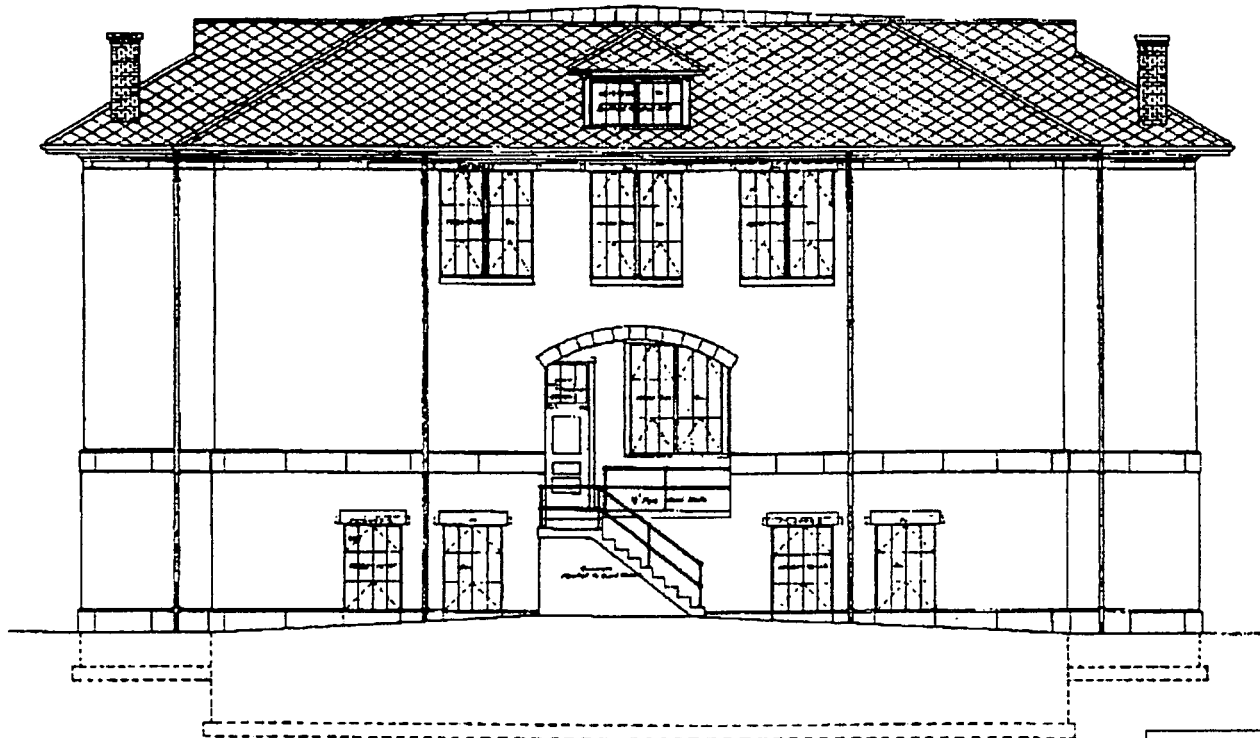

REAR ELEVATION

NORTANTOWN HIGH SCHOOL	
NORTANTOWN, VA. 22654	
JAMES A. WHITE ARCHITECTS	
GLENNVILLE, GA. 30501	
SCALE 1/8" = 1'-0"	SHEET 9
DATE: FEB. 14, 1988	BY: JAW



MR. J. A. RADCLIFF, PRES. — LINN, W. VA.
 MR. A. S. DAVID, — — — ORLANDO, W. VA.
 MR. A. M. BURK, — — — SANDFORK, W. VA.
 MR. H. M. CONNER, SEC. — LINN, W. VA.


BOARD OF EDUCATION,
 GLENVILLE DISTRICT,
 GILMER COUNTY, W. VA.

FRONT ELEVATION OF
SANDFORK HIGH SCHOOL
 SCALE $\frac{1}{4}'' = 1'-0''$

A. N. & R. R. WEST, Architects,
 GLENVILLE, WEST VIRGINIA.

SHEET

6

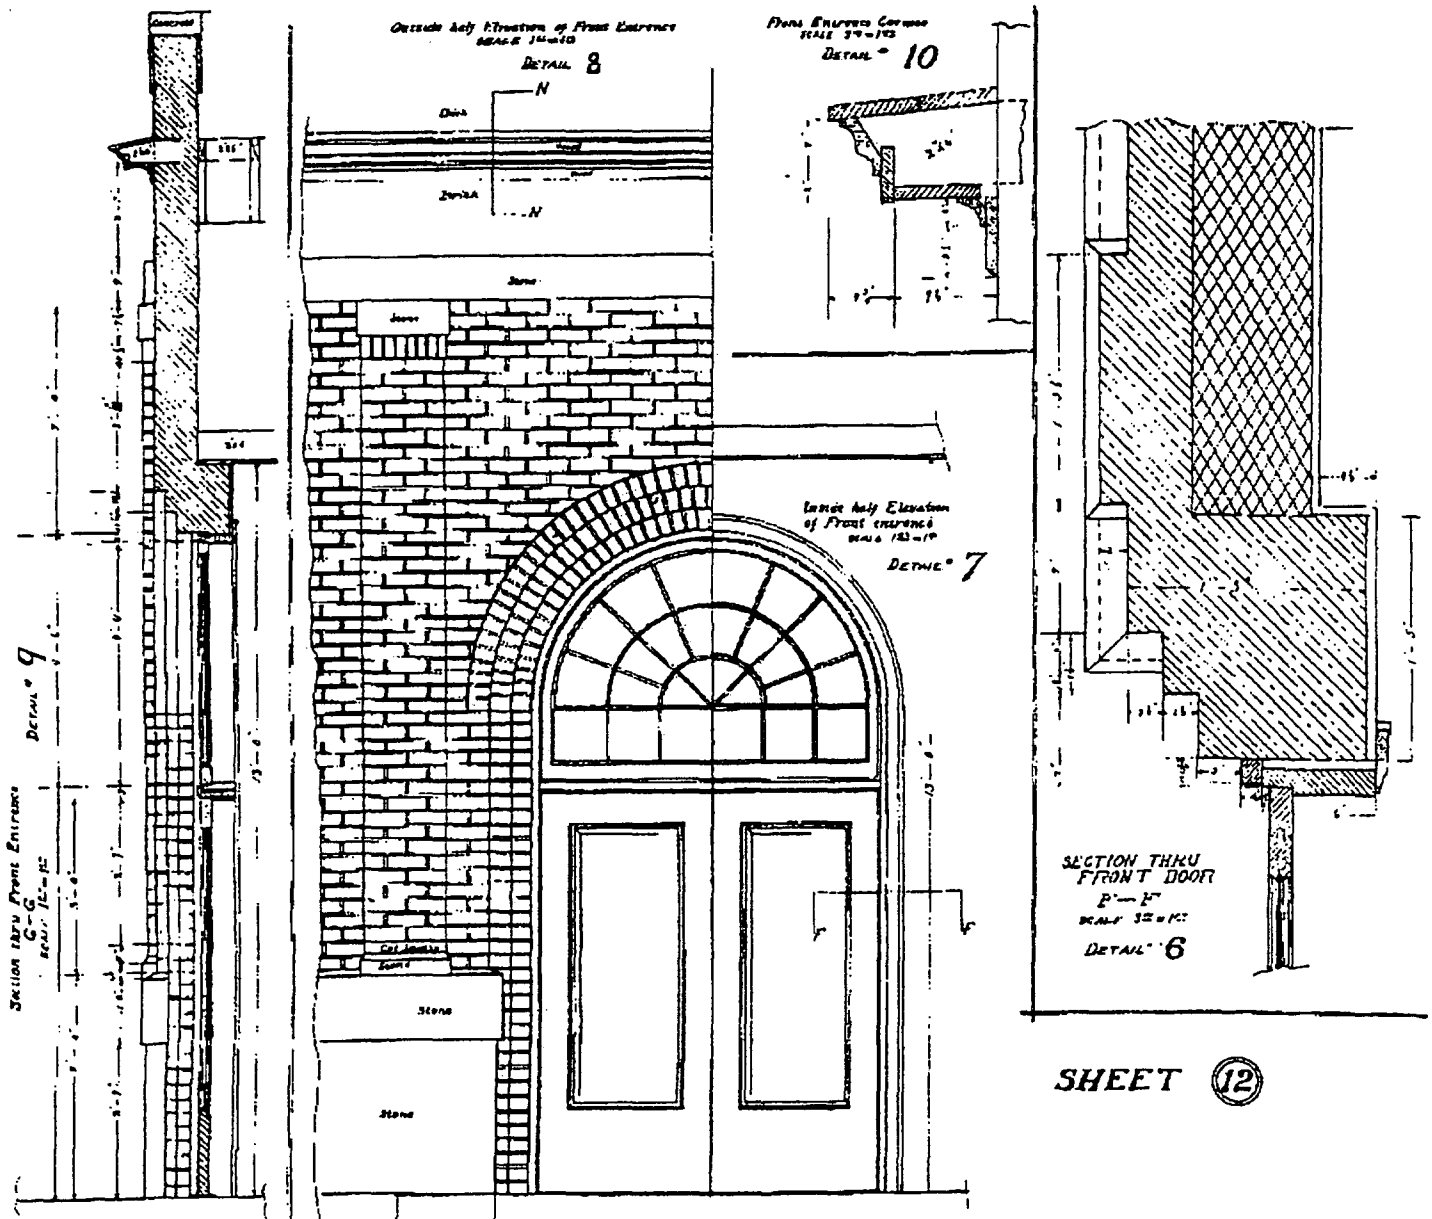



LEFT SIDE ELEVATION
SANDFORK HIGH SCHOOL
SCALE: 1/4" = 1'-0"


SHEET ⑨




RIGHT SIDE ELEVATION
SANDFORK HIGH SCHOOL
 SCALE $\frac{1}{4}" = 1'$

A. N. & R. R. West, Architects.
 ELKHART, IN.

⑦



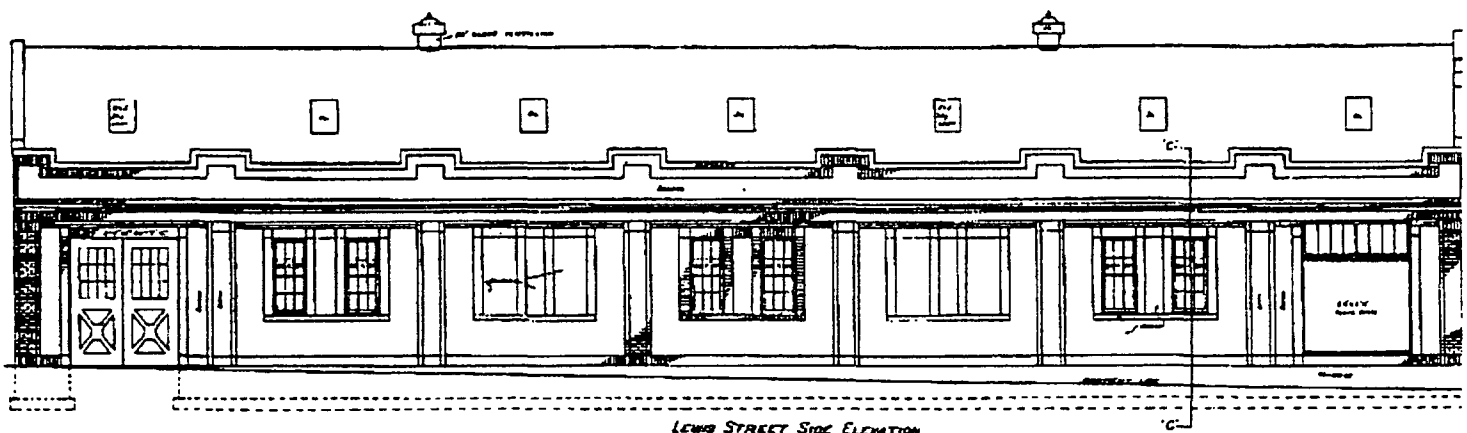


LEWIS STREET SIDE ELEVATION
SCALE 1/8" = 1'-0"

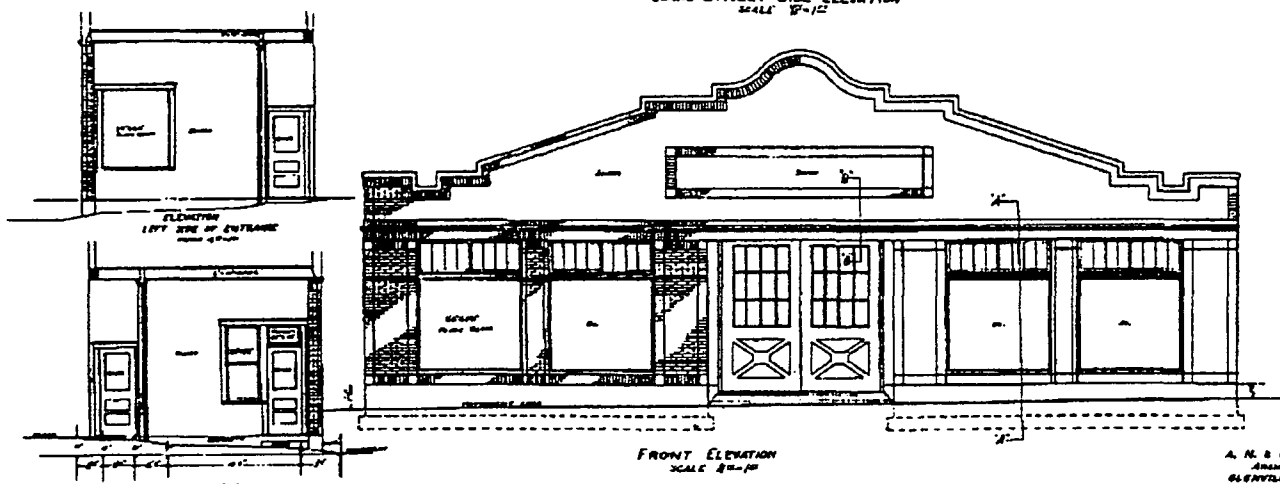

FRONT ELEVATION
SCALE 1/8" = 1'-0"
GARAGE BUILDING


A. H. & R. H. WITT
ARCHITECTS
GLENVILLE, OH. O.

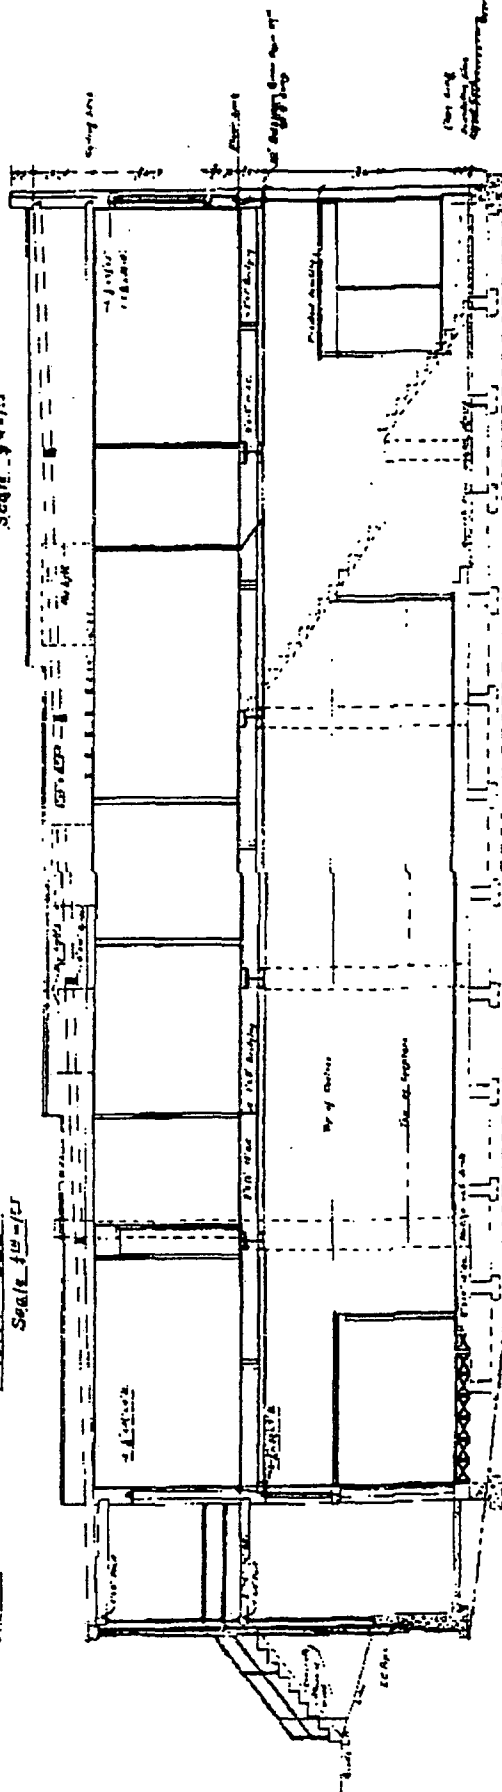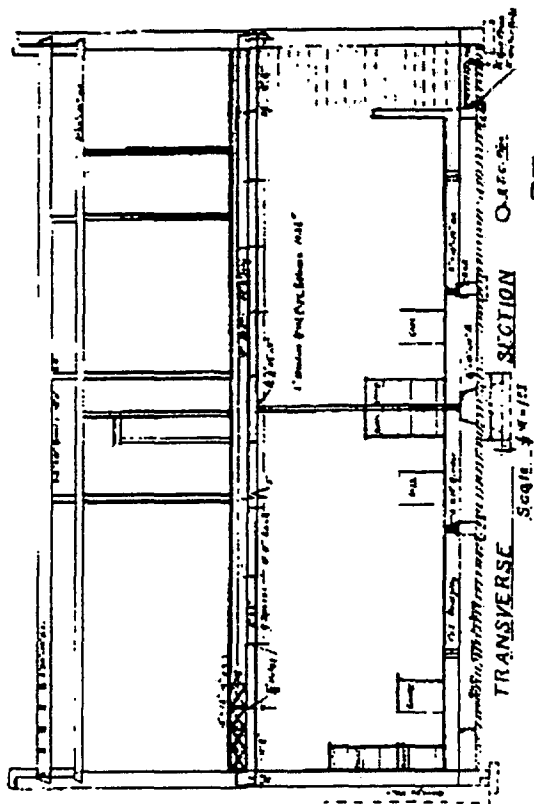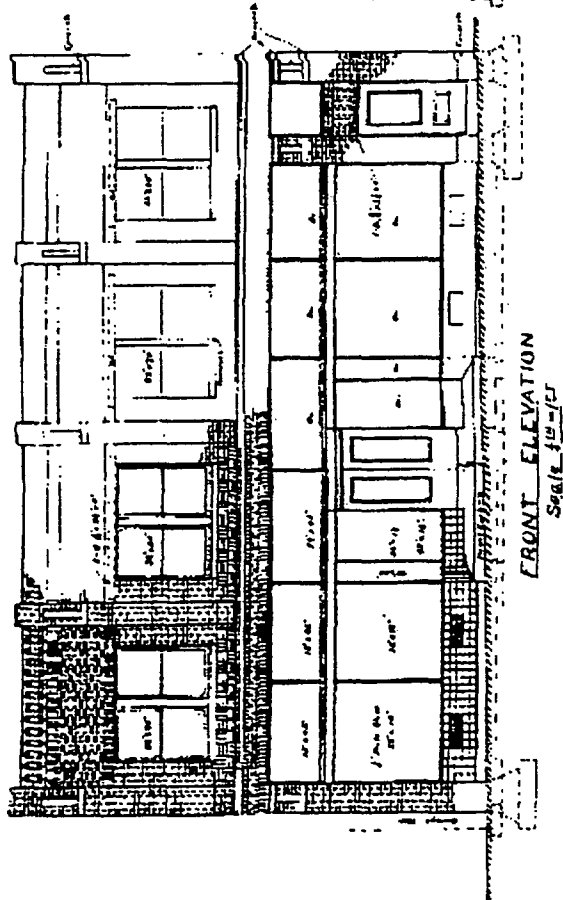

A. N. West, Architect
Glenville, W. Va.

LONGITUDINAL SECTION
Scale 1/8" = 1'-0"

Dr. W. T. Smith,
Glenville, W. Va.
March - 1932

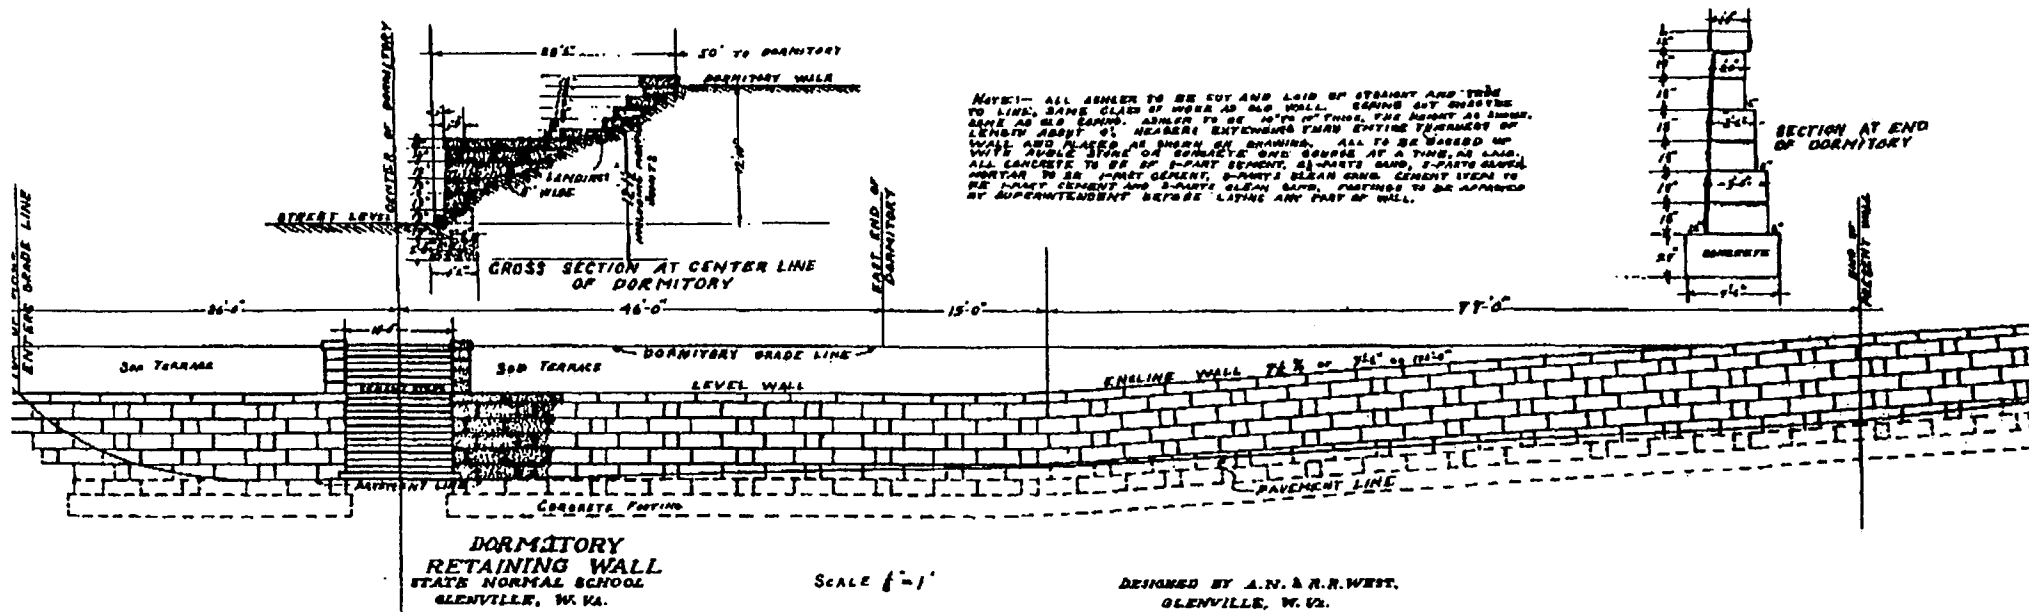


FRONT ELEVATION
OF
RESIDENCE
FOR
JNO. E. ARBUCKLE,
GLENNVILLE, W.VA.
A. H. WEST, ARCHITECT.




*SOUTH
SIDE ELEVATION
Scale 1/4"=1 ft.*




FIRST FLOOR PLAN
Scale $\frac{1}{4}"=1'11$.

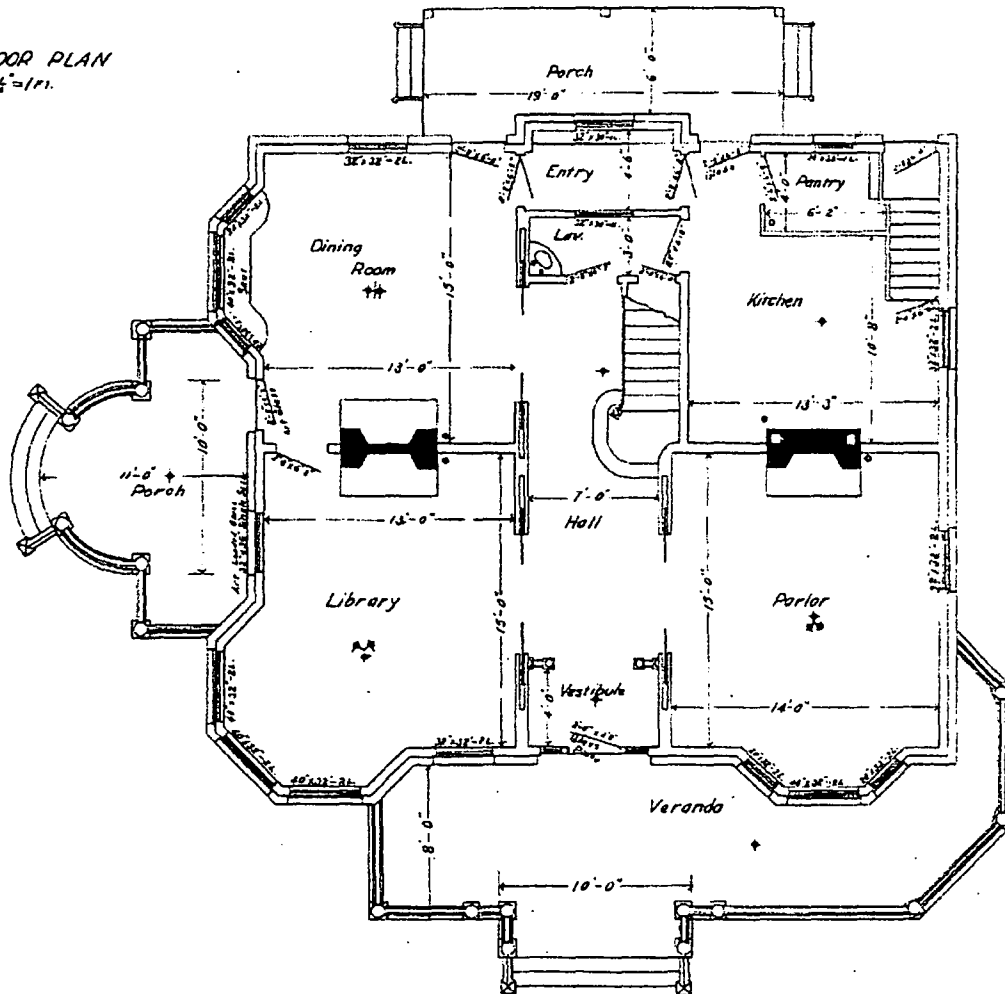


SECOND FLOOR PLAN
Scale 1/4"=1'-0"

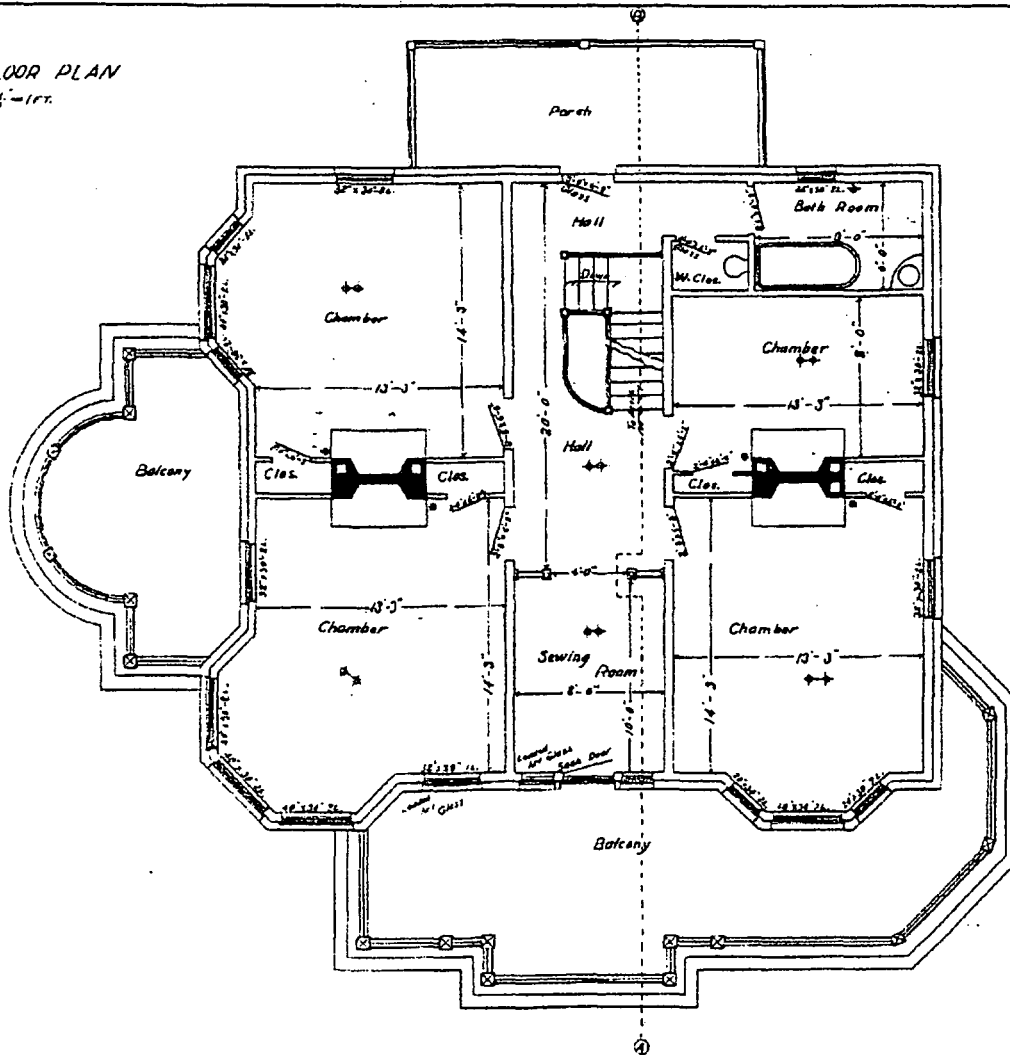


ATTIC and ROOF PLAN
Scale 1/4"=1'-0"

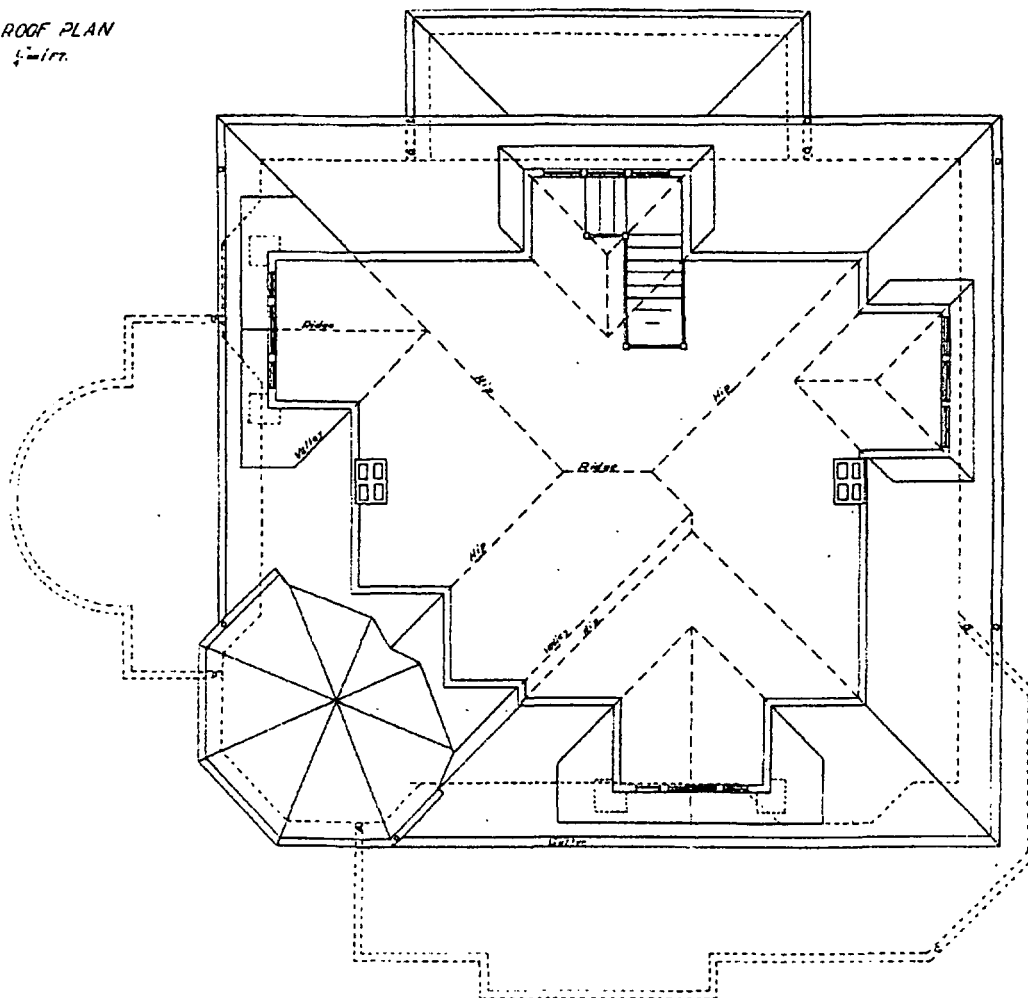

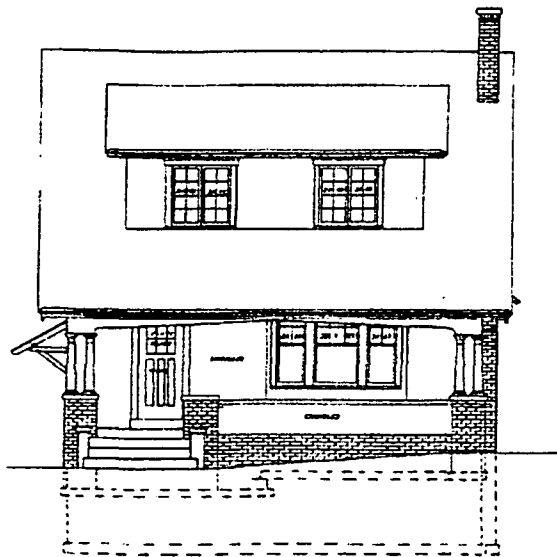


FRONT ELEVATION
SCALE $\frac{1}{2}'' = 1'$

ELEVATIONS OF RESIDENCE
FOR
MR. H. F. WITHERS
GLENNVILLE, W. Va.
JND
MR. A. N. WEST
(Mirror Image)

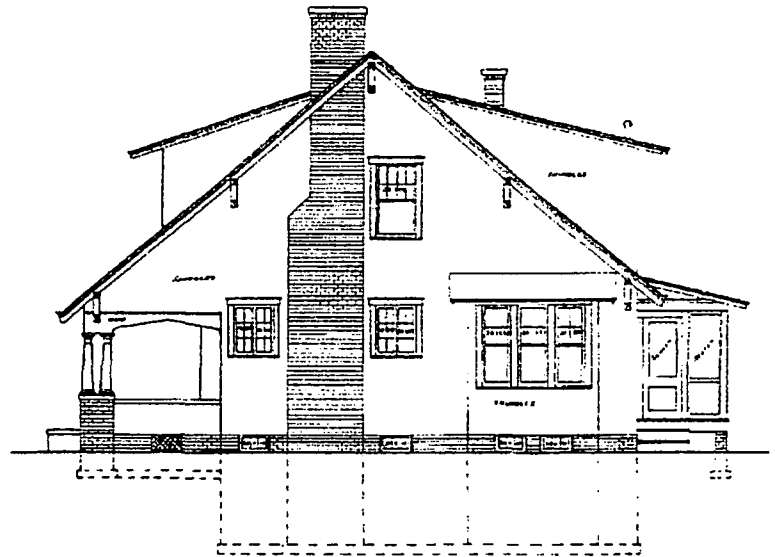


NORTH EAST SIDE ELEVATION
SCALE $\frac{1}{2}'' = 1'$

SHEET No. 3
A. N. & A. R. WEST
ARCHITECTS
GLENNVILLE, WEST VIRGINIA

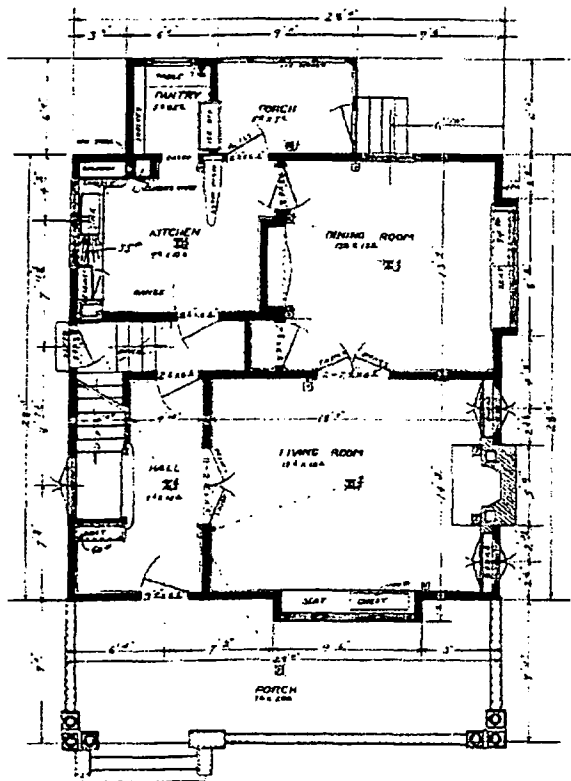



FIRST FLOOR PLAN
SCALE $\frac{1}{8}'' = 1'-0''$

PLANS OF RESIDENCE
FOR
MR. H. F. WITHERS
GLENNVILLE, W. VA.
and
MR. A. N. WEST
(Mirror Image)

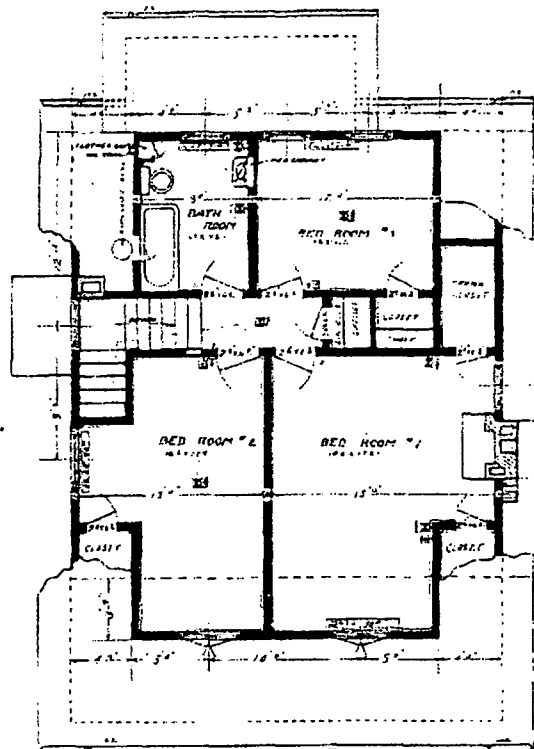


SECOND FLOOR PLAN
SCALE $\frac{1}{8}'' = 1'-0''$

SHEET No. 2
H. F. WITHERS
ARCHITECT
107 WALL STREET, NEW YORK

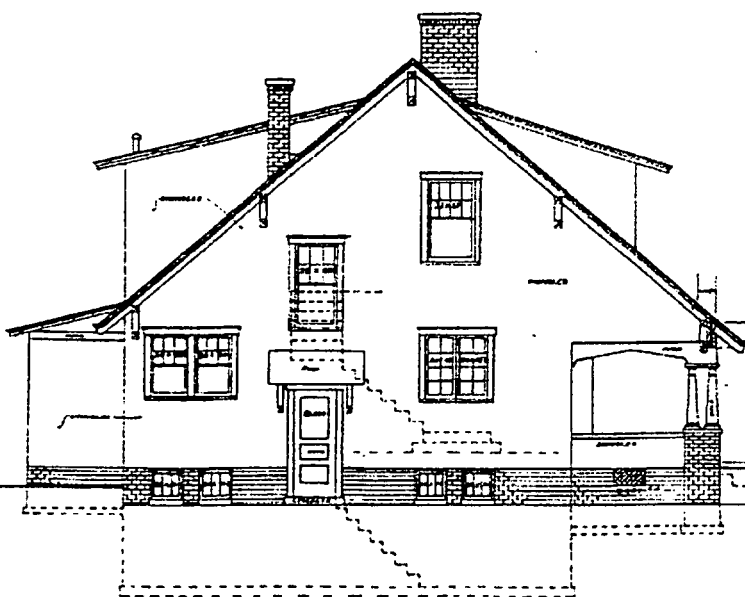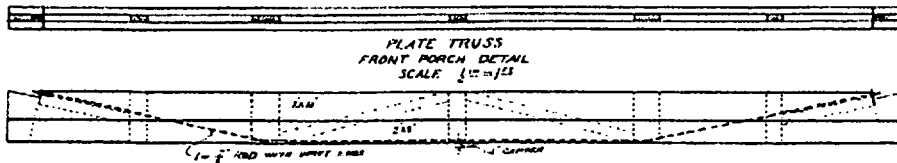

SOUTH WEST SIDE ELEVATION
SCALE 1/2" = 1'-0"

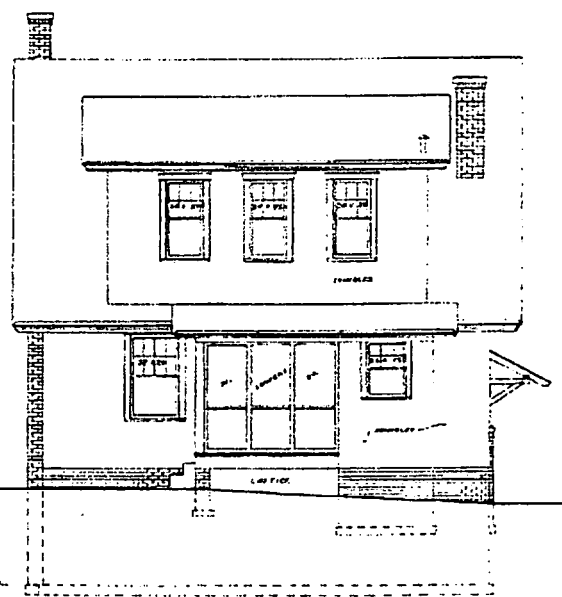

REAR ELEVATION
SCALE 1/2" = 1'-0"

ELEVATIONS OF RESIDENCE
FOR
MR. H. F. WITHERS
GLENVILLE, W. VA.
and
MR. A. N. WEST
(MILITARY ENGINEER)

WEST, No. 4
A. N. & A. WEST
GLENVILLE, WEST VIRGINIA



STAIR DETAIL
SCALE 1/4" = 1'

H. F. WITHERS
GLENVILLE, W. VA.

SHEET No. 3
A. N. & R. H. WEST
ARCHITECTS
GLENVILLE, WEST VIRGINIA